

## Transmittal

CS Transmittal No. 2172

**To:** Hanson Tom  
 SF Dept. of Building Inspection  
 1660 Mission Street, 2<sup>nd</sup> Floor  
 San Francisco, CA 94103

**From:** John Funghi

**Project No./Contract No.:** M544.1

**Task No./Title:**

**Project Phase:**

**Date:** February 15, 2013

**Subject:** Pagoda Theater Demo Drawings


|                                                        |                                                        |                                                         |                                    |                                         |
|--------------------------------------------------------|--------------------------------------------------------|---------------------------------------------------------|------------------------------------|-----------------------------------------|
| <b>Sent via:</b>                                       | <input checked="" type="checkbox"/> mail               | <input type="checkbox"/> overnight                      | <input type="checkbox"/> messenger | <input type="checkbox"/> hand-delivered |
|                                                        | <input type="checkbox"/> fax - No:                     |                                                         | <input type="checkbox"/> email -   |                                         |
| <b>The following:</b>                                  |                                                        | <b>For your:</b>                                        |                                    | <b>Due date:</b>                        |
| <input type="checkbox"/> copy of letter/memo           | <input type="checkbox"/> estimate                      | <input checked="" type="checkbox"/> information/use     |                                    | N/A                                     |
| <input type="checkbox"/> minutes/agenda                | <input type="checkbox"/> schedule                      | <input type="checkbox"/> action                         |                                    |                                         |
| <input type="checkbox"/> report                        | <input type="checkbox"/> deliverable                   | <input type="checkbox"/> review/comment                 |                                    |                                         |
| <input type="checkbox"/> presentation                  | <input type="checkbox"/> review comment form           | <input type="checkbox"/> response to comment            |                                    |                                         |
| <input type="checkbox"/> cd / dvd                      | <input type="checkbox"/> no review comment form        | <input type="checkbox"/> concurrence                    |                                    |                                         |
| <input type="checkbox"/> specifications                | <input type="checkbox"/> review comments               | <input type="checkbox"/> incorporation of comments      |                                    |                                         |
| <input checked="" type="checkbox"/> half-size drawings | <input type="checkbox"/> response to comments          | <input type="checkbox"/> verification                   |                                    |                                         |
| <input type="checkbox"/> full-size drawings            | <input type="checkbox"/> concurrence with response     | <input type="checkbox"/> signature                      |                                    |                                         |
| <input type="checkbox"/> sketches/maps/layouts         | <input type="checkbox"/> verification of incorporation | <input checked="" type="checkbox"/> acceptance/approval |                                    |                                         |
| <input type="checkbox"/> reference material            | <input type="checkbox"/> acceptance/approval           | <input type="checkbox"/> other                          |                                    |                                         |
| <input type="checkbox"/> other                         |                                                        |                                                         |                                    |                                         |

Reference:

| Item No. | Copies | Description                  | Rev. No. | Date |
|----------|--------|------------------------------|----------|------|
| 1        | 1      | Pagoda Theater Demo Drawings |          |      |

*If enclosures are not as noted, kindly notify us at once.*

**Remarks:** Attached demolition drawings of the Pagoda Theater for plan check approval.




John Funghi  
 Program Director

AH:jn

cc: Albert Hoe, SFMTA (w/attachments)  
 Ross Edwards, CSP (w/ attachments)  
 Richard Redmond, CSP (w/ attachments)  
 CS File No. M544.1.5.4080

22x34 A B C D E F G H I J K L M N O P

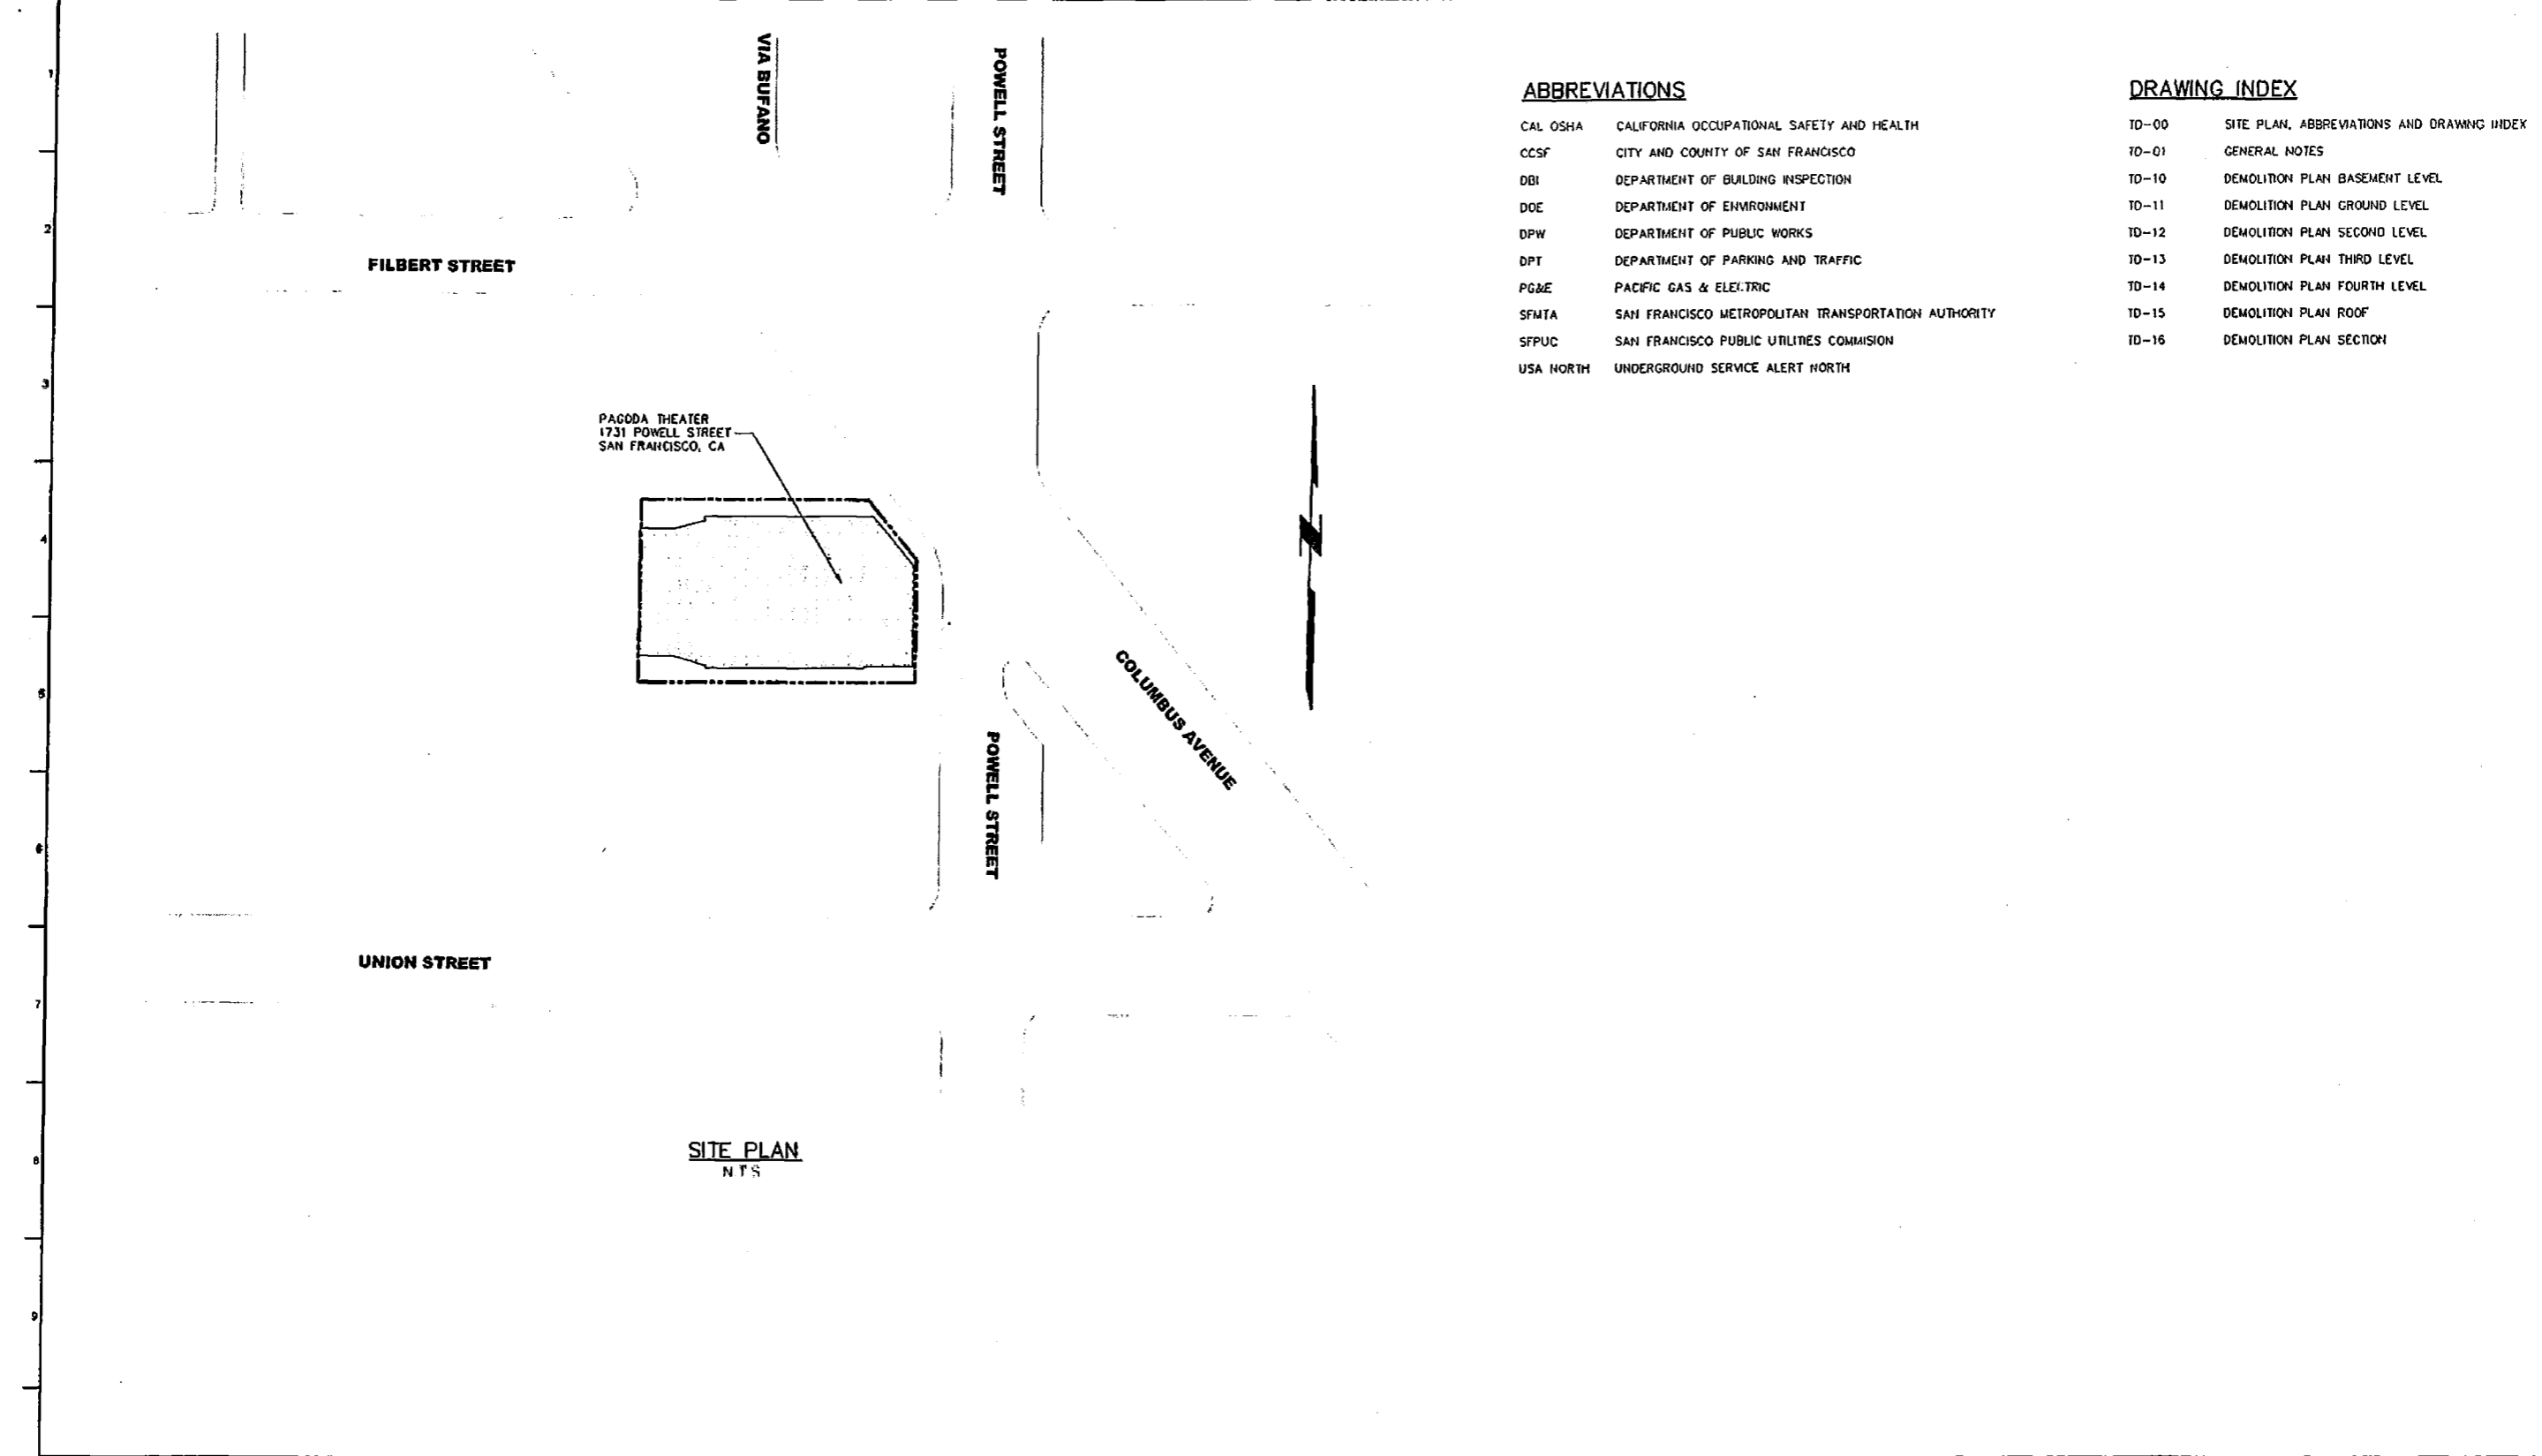

**ABBREVIATIONS**

|           |                                                     |
|-----------|-----------------------------------------------------|
| CAL OSHA  | CALIFORNIA OCCUPATIONAL SAFETY AND HEALTH           |
| CCSF      | CITY AND COUNTY OF SAN FRANCISCO                    |
| DBI       | DEPARTMENT OF BUILDING INSPECTION                   |
| DOE       | DEPARTMENT OF ENVIRONMENT                           |
| DPW       | DEPARTMENT OF PUBLIC WORKS                          |
| DPT       | DEPARTMENT OF PARKING AND TRAFFIC                   |
| PG&E      | PACIFIC GAS & ELECTRIC                              |
| SFMTA     | SAN FRANCISCO METROPOLITAN TRANSPORTATION AUTHORITY |
| SFPUC     | SAN FRANCISCO PUBLIC UTILITIES COMMISSION           |
| USA NORTH | UNDERGROUND SERVICE ALERT NORTH                     |

**DRAWING INDEX**

|       |                                            |
|-------|--------------------------------------------|
| TD-00 | SITE PLAN, ABBREVIATIONS AND DRAWING INDEX |
| TD-01 | GENERAL NOTES                              |
| TD-10 | DEMOLITION PLAN BASEMENT LEVEL             |
| TD-11 | DEMOLITION PLAN GROUND LEVEL               |
| TD-12 | DEMOLITION PLAN SECOND LEVEL               |
| TD-13 | DEMOLITION PLAN THIRD LEVEL                |
| TD-14 | DEMOLITION PLAN FOURTH LEVEL               |
| TD-15 | DEMOLITION PLAN ROOF                       |
| TD-16 | DEMOLITION PLAN SECTION                    |

PAGODA THEATER  
1731 POWELL STREET  
SAN FRANCISCO, CA

**SITE PLAN**  
N.T.S.

152 153 154 

**ARUP**  
 Arup North America Ltd.  
 550 Mission Street, Suite 700  
 San Francisco, CA 94105 USA  
 Tel (415) 957 9445 Fax (415) 957 9096  
 www.arup.com

**BARNARD IMPREGILO HEALY**  
 BARNARD / IMPREGILO HEALY JV  
 460 4TH STREET  
 SAN FRANCISCO, CA 94107

THIRD STREET LIGHT RAIL  
 PROGRAM PHASE 2  
 CENTRAL SUBWAY  
 RUNNING TUNNELS



PAGODA THEATER  
 DEMOLITION PLAN  
 SITE PLAN, ABBREVIATIONS  
 AND DRAWING INDEX

|                    |                    |
|--------------------|--------------------|
| Scale NOT TO SCALE |                    |
| File Name          | TD-00 DWG          |
| Drawing Status     | <b>PRELIMINARY</b> |
| Drawn By           | FCM                |
| Checked By         | LP/BI              |
| Job No             | 219434             |
| Drawing No         | TD-00              |

**NOTES**

1. THESE DRAWINGS TAKE INTO ACCOUNT THE PARTICULAR INSTRUCTIONS AND REQUIREMENTS OF OUR CLIENT, BARNARD IMPREGILO SA HEALY JV, ON JANUARY 9th, 2013 IN CONNECTION WITH THE CENTRAL SUBWAY PROJECT, C1252 TUNNELING CONTRACT ("THE PROJECT"), AS PART OF THE PROJECT, THE SFMTA HAS ELECTED TO PURSUE THE DEMOLITION OF THE PAGODA THEATER LOCATED AT 1731-1741 POWELL STREET IN SAN FRANCISCO, CA IN ORDER TO CONSTRUCT A RETRIEVAL SHAFT FOR THE TUNNEL BORING MACHINES (TBM) THAT WILL BE USED TO EXCAVATE THE TUNNELS. THESE DRAWINGS HAVE BEEN PREPARED FOR THE SOLE PURPOSE OF THE APPLICATION FOR THE PERMITTING PROCESS IN FEBRUARY 2013 REQUIRED BY THE DEPARTMENT OF BUILDING INSPECTION (DBI) FOR THE DEMOLITION OF SAID BUILDING. THESE DRAWINGS ARE NOT INTENDED AND SHALL NOT BE USED FOR ANY OTHER PURPOSE. THESE DRAWINGS ARE NOT INTENDED FOR, AND SHALL NOT BE RELIED ON BY, ANY THIRD PARTY AND NO RESPONSIBILITY IS UNDERTAKEN TO ANY THIRD PARTY IN RELATION TO SAME.
2. ALL DEMOLITION WORK SHALL BE IN ACCORDANCE TO THE 2012 CALIFORNIA BUILDING CODE AND ITS AMENDMENTS, INCLUDING 2010 SAN FRANCISCO BUILDING CODE.
3. CONTRACTOR TO FOLLOW CAL OSHA CODES AND ORDINANCES AND LOCAL STANDARDS FOR ALL DEMOLITION WORK SHOWN IN DRAWINGS AND SPECIFICATIONS.
4. CONTRACTOR IS RESPONSIBLE THAT DEMOLITION WORK TAKES PLACE IN PRIVATE PROPERTY OWNED LOT AND DOES NOT ENCROACH IN ADJACENT PRIVATELY OWNED LOTS UNLESS PERMITTED AND/OR AUTHORIZED IN WRITING BY PROPERTY OWNER AND/OR THE APPROPRIATE CCSF AGENCY.
5. THE CONTRACTOR SHALL BE RESPONSIBLE FOR WORKING AROUND AND PROTECTING ALL EXISTING FACILITIES ADJACENT TO HIS WORK AREA. THESE FACILITIES INCLUDE BUT ARE NOT LIMITED TO THE FOLLOWING: EXISTING TO BE RETAINED BUILDINGS, SIDEWALKS, TREES, HYDRANTS, UTILITY MANHOLES, MURN POLES, VAULTS, UTILITY POLES, TRAFFIC SIGNAL FACILITIES, AND ADJACENT PROPERTIES AND STRUCTURES. CONTRACTOR SHALL REPAIR AND/OR REPLACE ANY AND ALL EXISTING FACILITIES, ITEMS, AND/OR ADJACENT PROPERTIES NOT SPECIFIED FOR DEMOLITION THAT ARE DISTURBED OR DAMAGED AS A RESULT OF DEMOLITION ACTIVITIES TO A CONDITION EQUAL TO OR BETTER THAN ORIGINAL CONDITION AT NO ADDITIONAL COST TO THE CITY.
6. THE CONTRACTOR SHALL FIELD LOCATE ALL UTILITIES OF EVERY NATURE AND PROTECT UTILITIES THAT ARE TO REMAIN FROM DAMAGE DURING DEMOLITION WORK.
7. CONTRACTOR SHALL PROVIDE CONSTRUCTION SITE FENCING OF GOOD QUALITY, CAPABLE OF SUPPORTING THE ACCIDENTAL APPLICATION OF THE WEIGHT OF AN ADULT WITHOUT COLLAPSE OR MAJOR DEFORMATION AND MAINTAIN PROPER BARRICADES, RAILINGS, GUARDS, FLAGGING, LIGHTING, OR OTHER DEVICES, COMPLYING WITH LOCAL, STATE, AND FEDERAL CODES AND ORDINANCES AS NECESSARY FOR THE PROTECTION OF LIFE AND PROPERTY.
8. DEMOLISHED MATERIAL SHALL BE LEGALLY DISPOSED AND/OR RECYCLED OFF THE SITE AS WORK PROGRESSES.
9. UNLESS SPECIFIED OTHERWISE THE WORD "REMOVE" AS USED HEREIN MEANS DEMOLITION AND DISPOSAL.
10. CONTRACTOR TO PERMIT USE OF ON-SITE CONCRETE CRUSHERS AS NEEDED THROUGH APPROPRIATE CITY AGENCIES AND COMPLY WITH ALL APPLICABLE MITIGATION MEASURES.
11. CONTRACTOR TO COMPLY WITH DOE ON-SITE DIVERSION AND RECYCLING REQUIREMENTS FOR CONSTRUCTION PROJECTS, INCLUDING PREPARATION OF NECESSARY DOCUMENTS.
12. PEDESTRIAN AND VEHICLE PROTECTION COMPLYING WITH ANY AND ALL APPLICABLE CCSF AGENCY AND DEPARTMENT REQUIREMENTS, INCLUDING BUT NOT LIMITED TO DPT AND DPW REQUIREMENTS, MUST BE PROVIDED BY CONTRACTOR. THE CONTRACTOR IS TO COORDINATE ALL NECESSARY SIDEWALK, LANE OR ROAD CLOSURES WITH CCSF AGENCIES AND DEPARTMENTS PURSUANT TO THE CCSF'S STANDARD SPECIFICATION REQUIREMENTS.
13. CONSIDERATION SHALL BE MADE FOR OPPORTUNITIES TO RECYCLE AND REUSE EXISTING BUILDING MATERIALS FOR NEW CONSTRUCTION PURPOSES. THE FOLLOWING ARE PRELIMINARY CONSIDERATIONS: CONCRETE, BRICK/MASONRY AND STEEL.
14. THE CONTRACTOR SHALL PROVIDE ALL EQUIPMENT AND WORKMANSHIP FOR ALL DEMOLITION REQUIRED, HEREIN IN ACCORDANCE WITH ALL CITY, STATE AND FEDERAL CODES, ORDINANCES AND REQUIREMENTS AND ALL APPLICABLE SAFETY REGULATIONS.
15. THE CONTRACTOR SHALL PROVIDE TEMPORARY STREET LIGHTING AS NEEDED, AT ALL TIMES IN ACCORDANCE WITH THE CCSF REQUIREMENTS.
16. CONTRACTOR IS TO CONTACT DPT, CONCERNING ALL PARION'S METERS TO BE REMOVED, IF NEEDED; A WRITTEN REQUEST FOR METER REMOVAL MAY BE REQUIRED.
17. ALL WORK WITHIN THE PUBLIC RIGHT OF WAY TO COMPLY WITH ALL DPW REQUIREMENTS, THE CONTRACTOR IS TO COMPLY WITH THE MOST CURRENT VERSION OF THE SAN FRANCISCO BLUE BOOK.
18. CONTRACTOR TO PROVIDE PROTECTION FOR PEDESTRIANS CONSISTENT WITH ALL LOCAL, STATE AND FEDERAL CODES, INCLUDING THE AMERICANS WITH DISABILITIES ACT AND THE CALIFORNIA BUILDING CODE, TITLE 24, INCLUDING 4-FOOT WIDE CLEAR PATH OF TRAVEL REQUIRED ON ANY SIDEWALK AT ALL TIMES. ANY SIDEWALK, STREET OR CROSSWALK CLOSURE SHALL REQUIRE A SPECIAL TRAFFIC PERMIT FROM DPT.
19. FOR ANY PARTIAL OR FULL SIDEWALK AND/OR STREET CLOSURES, CONTRACTOR TO COORDINATE WITH ALL AFFECTED PROPERTY OWNERS AND OBTAIN WRITTEN PERMISSION FROM DPT. IT IS REQUIRED TO MAINTAIN ACCESS TO ALL BUSINESSES TO THE EXTENT FEASIBLE AT ALL TIMES, CONTRACTOR SHALL PERFORM DAILY CLEANING OF WORK AREAS FOR THE DURATION OF THE DEMOLITION WORKS.
20. CONTRACTOR IS SOLELY RESPONSIBLE FOR DESIGN OF ANY AND ALL TEMPORARY WALL AND FLOOR BRACING FOR PROTECTION AND/OR DEMOLITION.

**SITE LOCATION**

1. LOT BUILDING LOCATION INFORMATION FROM ARCHITECTURAL TOPOGRAPHIC SURVEY PLAN, ASSESSOR'S BLOCK No. 0101, LOT 106, 004, 1731-1741 POWELL STREET, PERFORMED BY TRANSAMERICAN ENGINEERS DATED AUGUST 21ST, 2009

21. PROVIDE NOISE AND DUST ABATEMENT AS REQUIRED TO PREVENT CONTAMINATION OF ADJACENT AREAS. THE CONTRACTOR MAY DEPLOY A HIGH PRESSURE WATER TRUCK TO CONTROL ALL DUST AT ALL TIMES AND COORDINATE OBTAINING SUITABLE DUST CONTROL WATER SOURCE FROM CITY AS NEEDED AS WELL AS TO OBTAIN NIGHT NOISE PERMIT FROM DPW AS NEEDED.
22. CONTRACTOR SHALL FOLLOW CAL OSHA AND LOCAL STANDARDS FOR FIRE PROTECTION AND PREVENTION WHEN HANDLING AND STORING FUELS AND OTHER FLAMMABLE MATERIALS DURING CONSTRUCTION; USE APPROPRIATE STORAGE OF FLAMMABLE LIQUIDS AND PROHIBIT OPEN FLAMES WITHIN 50 FEET OF FLAMMABLE STORAGE AREAS.
23. THE CONTRACTOR SHALL NOTIFY USA NORTH AND NON-USA-AFFILIATED UTILITIES AT LEAST 48 HOURS PRIOR TO DEMOLITION WORKS (1-800-227-2600).
24. CONTRACTOR TO SUBMIT TO THE DEPARTMENT OF BUILDING INSPECTION THE FOLLOWING:
  1. THE SEQUENCE OF OPERATION FLOOR BY FLOOR, PREPARED BY A REGISTERED CIVIL ENGINEER OR LICENSED ARCHITECT.
  2. THE LOCATION OF STANDPIPES.
  3. THE LOCATION AND DETAILS OF PROTECTIVE CANOPIES.
  4. THE LOCATION OF TRUCK CRANE DURING OPERATION.
  5. ANY NECESSARY FENCE OR BARRICADE WITH LIGHTS.

**ARUP**

Arup North America Ltd.  
560 Mission Street, Suite 700  
San Francisco, CA 94105 USA  
Tel (415) 957 9445 Fax (415) 957 9006  
www.arup.com



**BARNARD  
IMPREGILO  
HEALY** JOINT VENTURE

BARNARD / IMPREGILO HEALY JV  
460 4TH STREET  
SAN FRANCISCO, CA 94107

Job Title: THIRD STREET LIGHT RAIL  
PROGRAM PHASE 2  
CENTRAL SUBWAY  
RUNNING TUNNELS



Drawing Title: PAGODA THEATER  
DEMOLITION PLAN  
GENERAL NOTES

Scale: NOT TO SCALE

File Name: TD-01.DWG

Drawing Status: PRELIMINARY

Drawn By: FCM


Checked By: LP/H

Job No: 219434

Drawing No: TD-01

| NO. | REVISION | DATE |
|-----|----------|------|
|     |          |      |

1  
2  
3  
4  
5  
6  
7  
8  
9

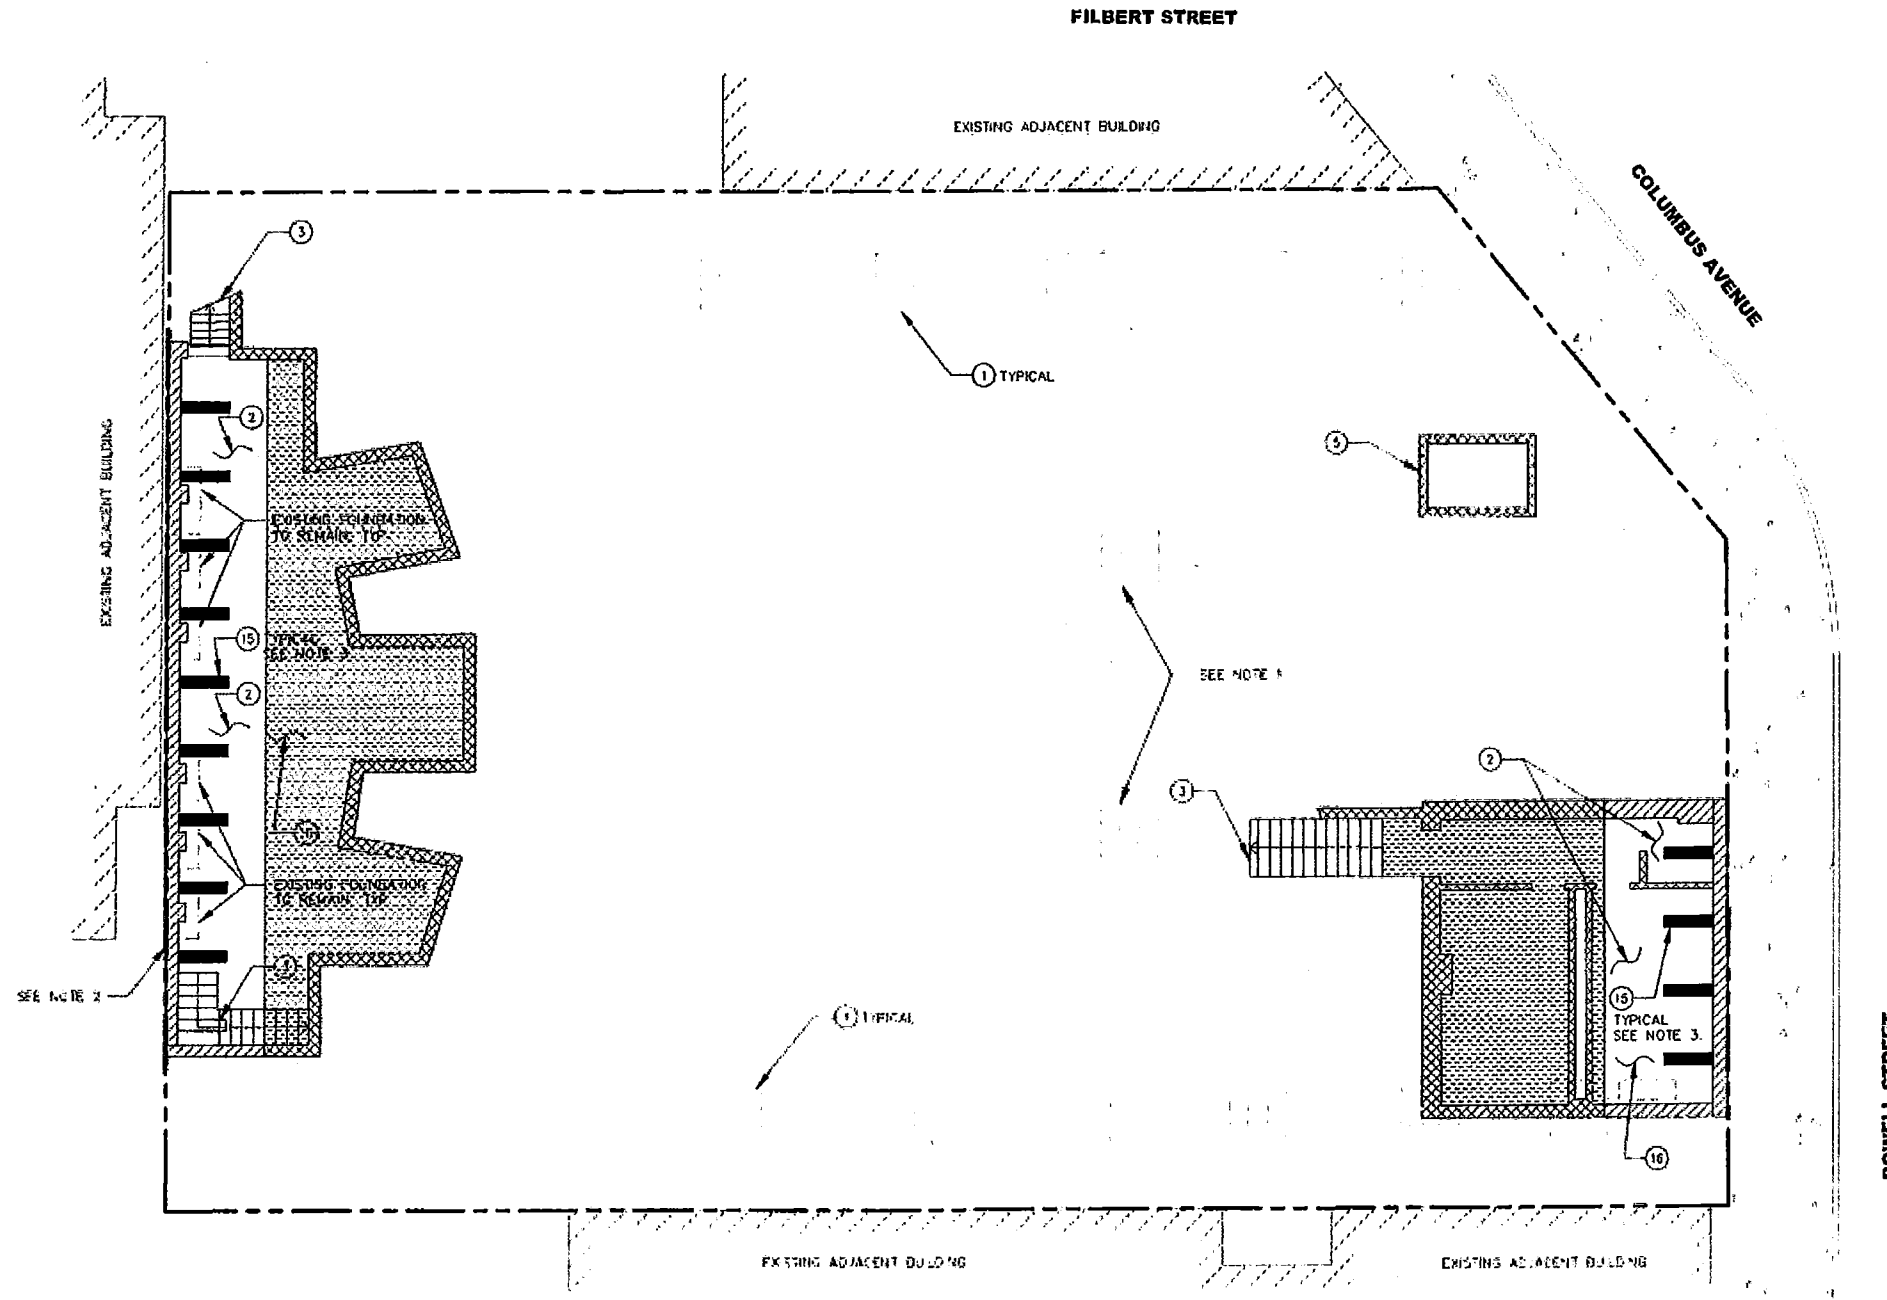


**NOTES**


1. CONTRACTOR IS RESPONSIBLE TO FIELD VERIFY SPREAD FOOTINGS LOCATION AND DIMENSION.
2. BUILDING REAR WALL TO BE DEMOLISHED TO GRADE.
3. LOCATION AND NUMBER OF RAKERS SHOWN ON DRAWING IS INDICATIVE ONLY. RAKERS TO BE DESIGNED AND STAMPED BY A REGISTERED CALIFORNIA PROFESSIONAL ENGINEER. DEMOLITION CONTRACTOR SHALL INSTALL THE RAKERS PRIOR TO SLAB ON GRADE DEMOLITION.
4. FOUNDATION AND ELEVATOR SHAFT DEMOLITION EXCAVATIONS SHALL BE BACKFILLED WITH CLASS II FILL.
5. CONTRACTOR TO TAKE SPECIAL CARE WHEN DEMOLISHING REAR WALL, IN ORDER TO AVOID ANY DAMAGE TO THE ADJACENT PARKING BUILDING BRICK WALL.
6. CONTRACTOR TO NOTIFY OWNERS REPRESENTATIVE IF ADJACENT PROPERTY FOUNDATION IS FOUND TO ENCR OACH INTO THE PAGODA THEATER PROPERTY.

**LEGEND**

- ① EXISTING FOUNDATION TO BE REMOVED.
- ② EXISTING CONCRETE SLAB TO REMAIN
- ③ EXISTING STAIRS, LANDING RAMP TO BE REMOVED
- ④ EXISTING CONCRETE RAMP TO BE REMOVED.
- ⑤ EXISTING ELEVATOR SHAFT TO BE REMOVED.
- ⑥ EXISTING WATER, GAS LINES TO BE REMOVED; THEY SHALL BE CUT AND CAPPED AT THE PROPERTY LINE
- ⑦ EXISTING CONCRETE ENCLOSED STEEL COLUMNS LOCATED WITHIN BUILDING WALL, BRICK MASONRY WALL OR STEEL COLUMNS TO BE REMOVED.
- ⑧ EXISTING SIGN TO BE REMOVED.
- ⑨ EXISTING PRINCIPAL BEAM SUPPORTING MEZZAMINE TO BE REMOVED.
- ⑩ EXISTING ROOF TO BE REMOVED.
- ⑪ EXISTING TRUSSES TO BE REMOVED.
- ⑫ EXISTING BRICK WALL, CONCRETE WALL, STUD WALL, ROOF, WINDOWS AND MULTIPLE TOP LEVEL STUD TO BE REMOVED.
- ⑬ EXISTING CONCRETE LOW WALL TO BE REMOVED.
- ⑭ EXISTING RETAINING WALL AGAINST NEIGHBOR BUILDING TO REMAIN, PROTECT IN PLACE.
- ⑮ PROVIDE RAKERS TO SUPPORT EXISTING BASEMENT WALL.
- ⑯ AFTER PLACING BRACING AND REMOVING GROUND LEVEL SLAB, BACKFILL BASEMENT WITH CRUSHED CONCRETE OR CLASS II FILL.

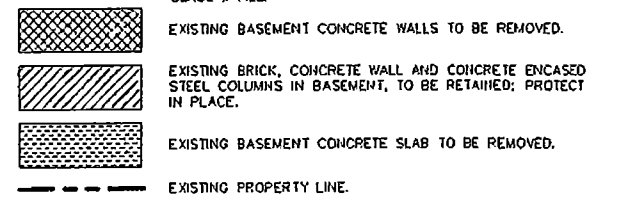


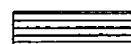

| <p><b>ARUP</b><br/>Arup North America Ltd.<br/>550 Mission Street, Suite 700<br/>San Francisco, CA 94105 USA<br/>Tel (415) 957 8445 Fax (415) 957 9098<br/>www.arup.com</p>                                      | <p>Client<br/><b>BARNARD<br/>IMPREGILO<br/>HEALY</b> JOINT VENTURE<br/>BARNARD / IMPREGILO HEALY JV<br/>460 4TH STREET<br/>SAN FRANCISCO, CA 94107</p> | <p>Job Title<br/>THIRD STREET LIGHT RAIL<br/>PROGRAM PHASE 2<br/>CENTRAL SUBWAY<br/>RUNNING TUNNELS</p> | <p>Stamp<br/></p> | <p>Drawing Title<br/>PAGODA THEATER<br/>DEMOLITION PLAN<br/>BASEMENT LEVEL.</p> | <p>Scale 1 1/2" = 1'-0"<br/>File Name TO-10.DWG<br/>Drawing Status <b>PRELIMINARY</b><br/>Drawn By FCM<br/>Checked By LP/H<br/>Job No 219434 Drawing No TD-10</p> |  |  |  |  |  |  |
|---|---|---|-------------------|---------------------------------------------------------------------------------|---|--|--|--|--|--|--|
| <table border="1" style="width: 100%; border-collapse: collapse;"> <thead> <tr> <th>NO</th> <th>REVISION</th> <th>DATE</th> </tr> </thead> <tbody> <tr> <td> </td> <td> </td> <td> </td> </tr> </tbody> </table> |   | NO   | REVISION          | DATE                                                                            |   |  |  |  |  |  |  |
| NO   | REVISION   | DATE   |                   |                                                                                 |   |  |  |  |  |  |  |
|   |   |   |                   |                                                                                 |   |  |  |  |  |  |  |

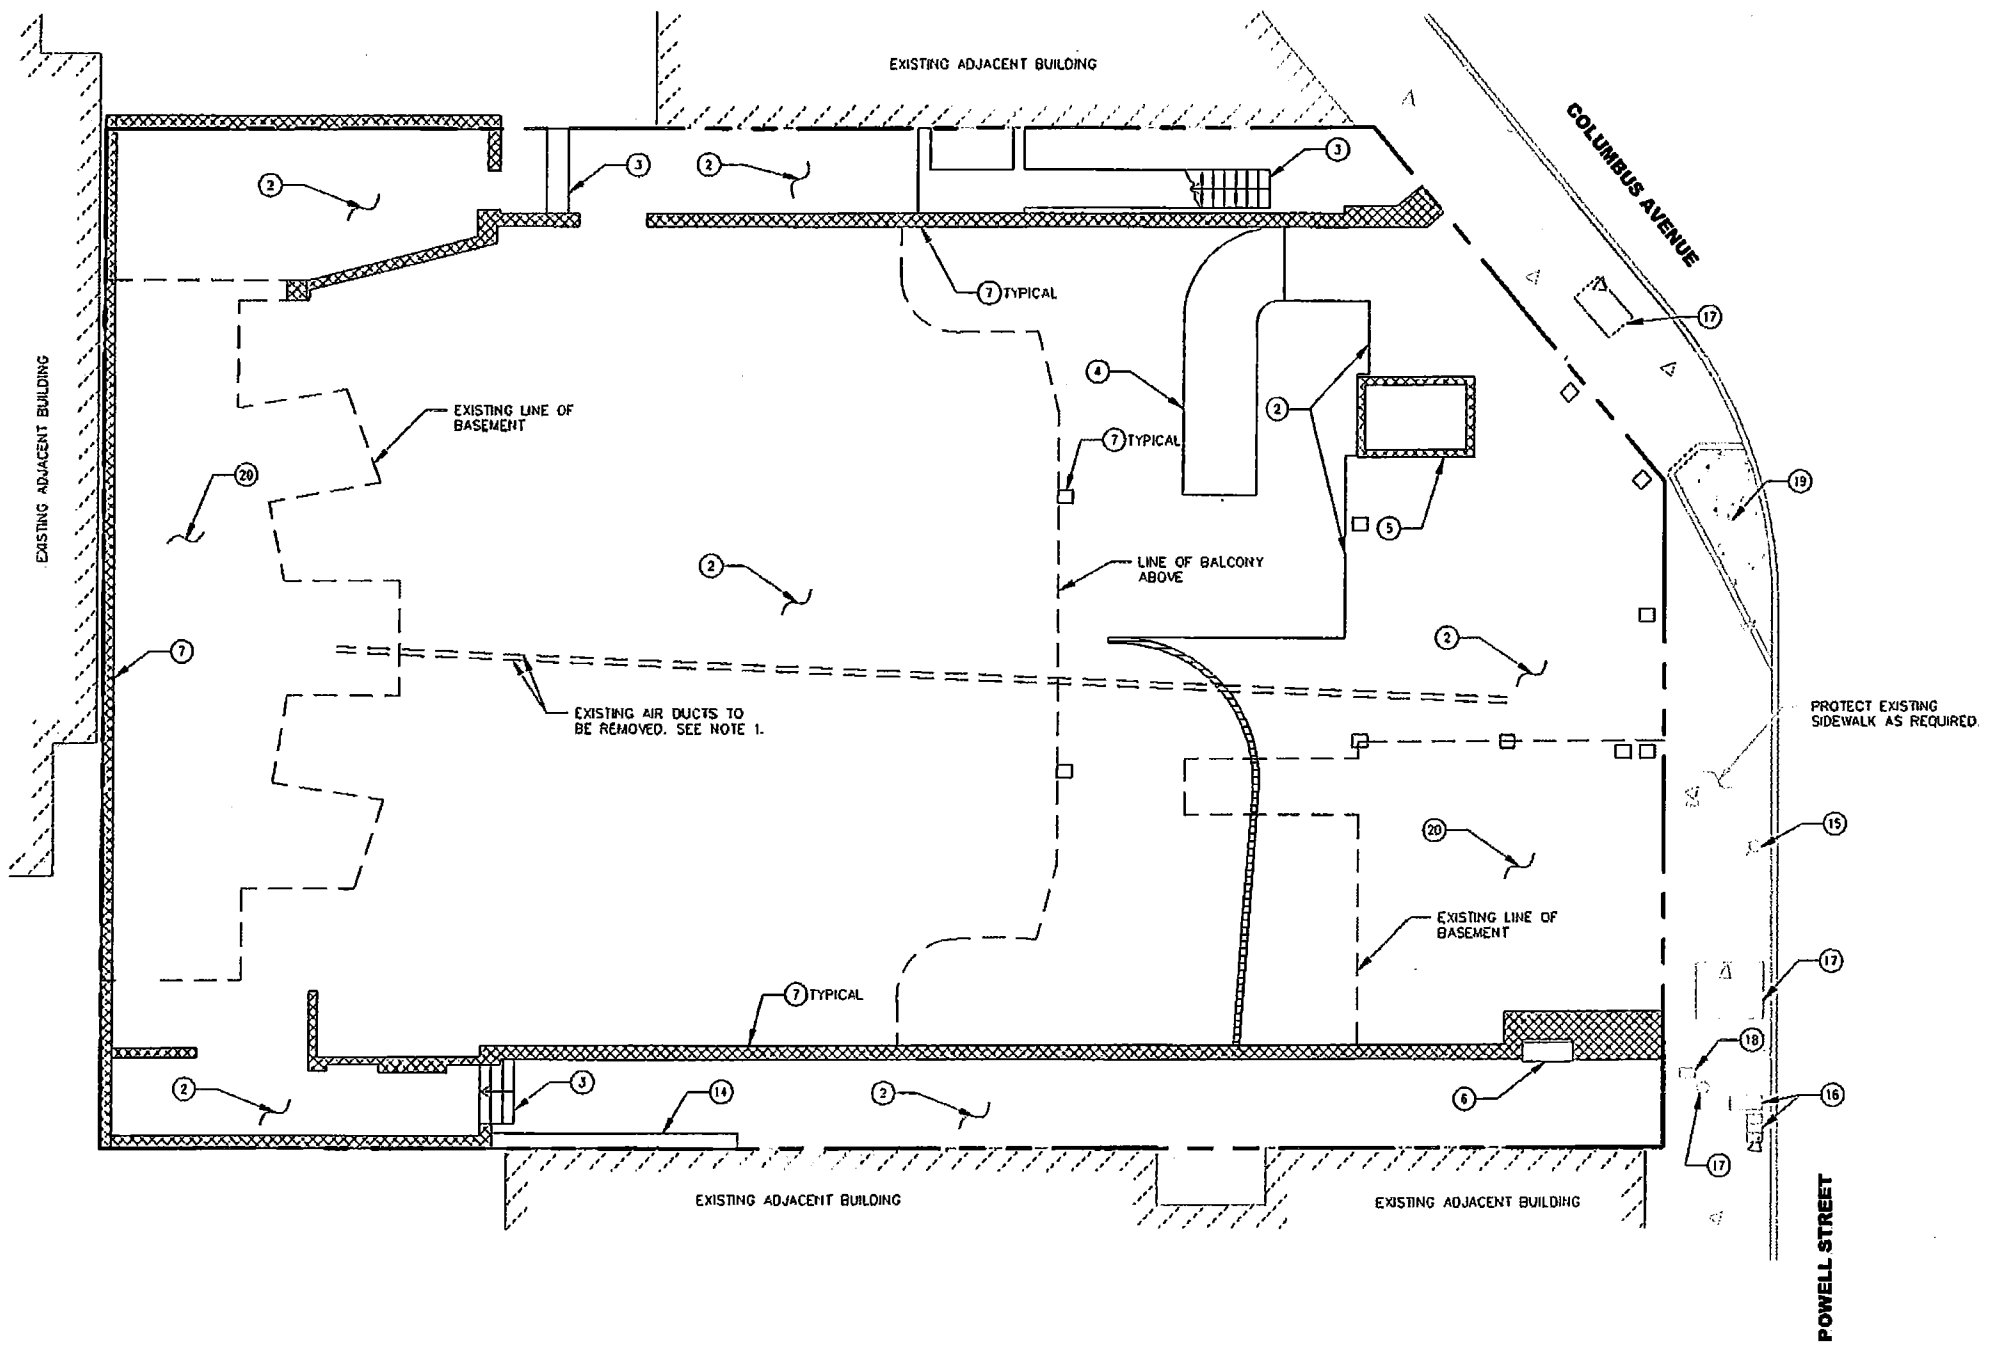


**NOTES**

1. BASED IN THE GEOTECHNICAL INVESTIGATION 1731-1741 POWELL STREET, LA CORNETA PALACE, REPORT, BY TREADWELL ROLLO, IN SAN FRANCISCO, CA, THERE ARE TWO NARROW AIR DUCTS RUNNING FROM THE REAR BASEMENT TO THE FRONT OF THE BUILDING. THEIR LOCATION SHOWN IS APPROXIMATE. THE CONTRACTOR IS RESPONSIBLE FOR FIELD LOCATION OF SUCH UTILITIES.

**LEGEND**


- ① EXISTING FOUNDATION TO BE REMOVED.
  - ② EXISTING CONCRETE SLAB AND MULTIPLE TOP LEVEL DECK TO BE REMOVED.
  - ③ EXISTING STAIRS, LANDING RAMP TO BE REMOVED
  - ④ EXISTING CONCRETE RAMP TO BE REMOVED
  - ⑤ EXISTING ELEVATOR SHAFT TO BE REMOVED.
  - ⑥ EXISTING WATER, GAS LINES TO BE REMOVED, THEY SHALL BE CUT AND CAPPED AT THE PROPERTY LINE
  - ⑦ EXISTING CONCRETE ENCLOSED STEEL COLUMNS LOCATED WITHIN BUILDING WALL, BRICK MASONRY WALL OR STEEL COLUMNS TO BE REMOVED TO GROUND LEVEL
  - ⑧ EXISTING SIGN TO BE REMOVED.
  - ⑨ EXISTING PRINCIPAL BEAM SUPPORTING MEZZANINE TO BE REMOVED.
  - ⑩ EXISTING ROOF TO BE REMOVED.
  - ⑪ EXISTING TRUSSES TO BE REMOVED.
  - ⑫ EXISTING BRICK WALL, CONCRETE WALL, STUD WALL, ROOF, WINDOWS AND MULTIPLE TOP LEVEL STUD TO BE REMOVED
  - ⑬ EXISTING CONCRETE LOW WALL TO BE REMOVED.
  - ⑭ EXISTING RETAINING WALL AGAINST NEIGHBOR BUILDING TO REMAIN, PROTECT IN PLACE
  - ⑮ EXISTING FIRE HYDRANT TO REMAIN.
  - ⑯ EXISTING SFPUC WATER METER TO REMAIN
  - ⑰ EXISTING PG&E UTILITY TO REMAIN.
  - ⑱ EXISTING TELEPHONE UTILITY TO REMAIN.
  - ⑲ EXISTING CURB RAMP TO REMAIN.
  - ⑳ REMOVE GROUND FLOOR SLAB OVER BASEMENT AFTER WALL BRACING HAS BEEN INSTALLED.
-  EXISTING BRICK WALL, CONCRETE WALL, STUD WALL, ROOF, WINDOWS AND MULTIPLE TOP LEVEL STUD TO BE REMOVED  
 EXISTING CONCRETE LOW WALL TO BE REMOVED.  
 EXISTING PROPERTY LINE

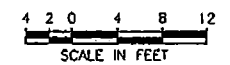

**ARUP**  
 Arup North America Ltd.  
 550 Mission Street, Suite 700  
 San Francisco, CA 94105 USA  
 Tel (415) 957 9445 Fax (415) 957 9088  
 www.arup.com

**BARNARD  
 IMPREGILO  
 HEALY**  
 CIVIL ENGINEERS  
 BARNARD / IMPREGILO HEALY JV  
 460 4TH STREET  
 SAN FRANCISCO, CA 94107


THIRD STREET LIGHT RAIL  
 PROGRAM PHASE 2  
 CENTRAL SUBWAY  
 RUNNING TUNNELS

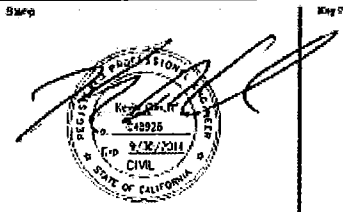

PAGODA THEATER  
 DEMOLITION PLAN  
 GROUND LEVEL

|                |                    |
|----------------|--------------------|
| Scale          | 1 1/2" = 1'-0"     |
| File Name      | TD-11.0WG          |
| Drawing Status | <b>PRELIMINARY</b> |
| Drawn By       | FCM                |
| Checked By     | LP/JH              |
| Job No         | 219434             |
| Drawing No     | TD-11              |

| NO. | REVISION | DATE |
|-----|----------|------|
|     |          |      |

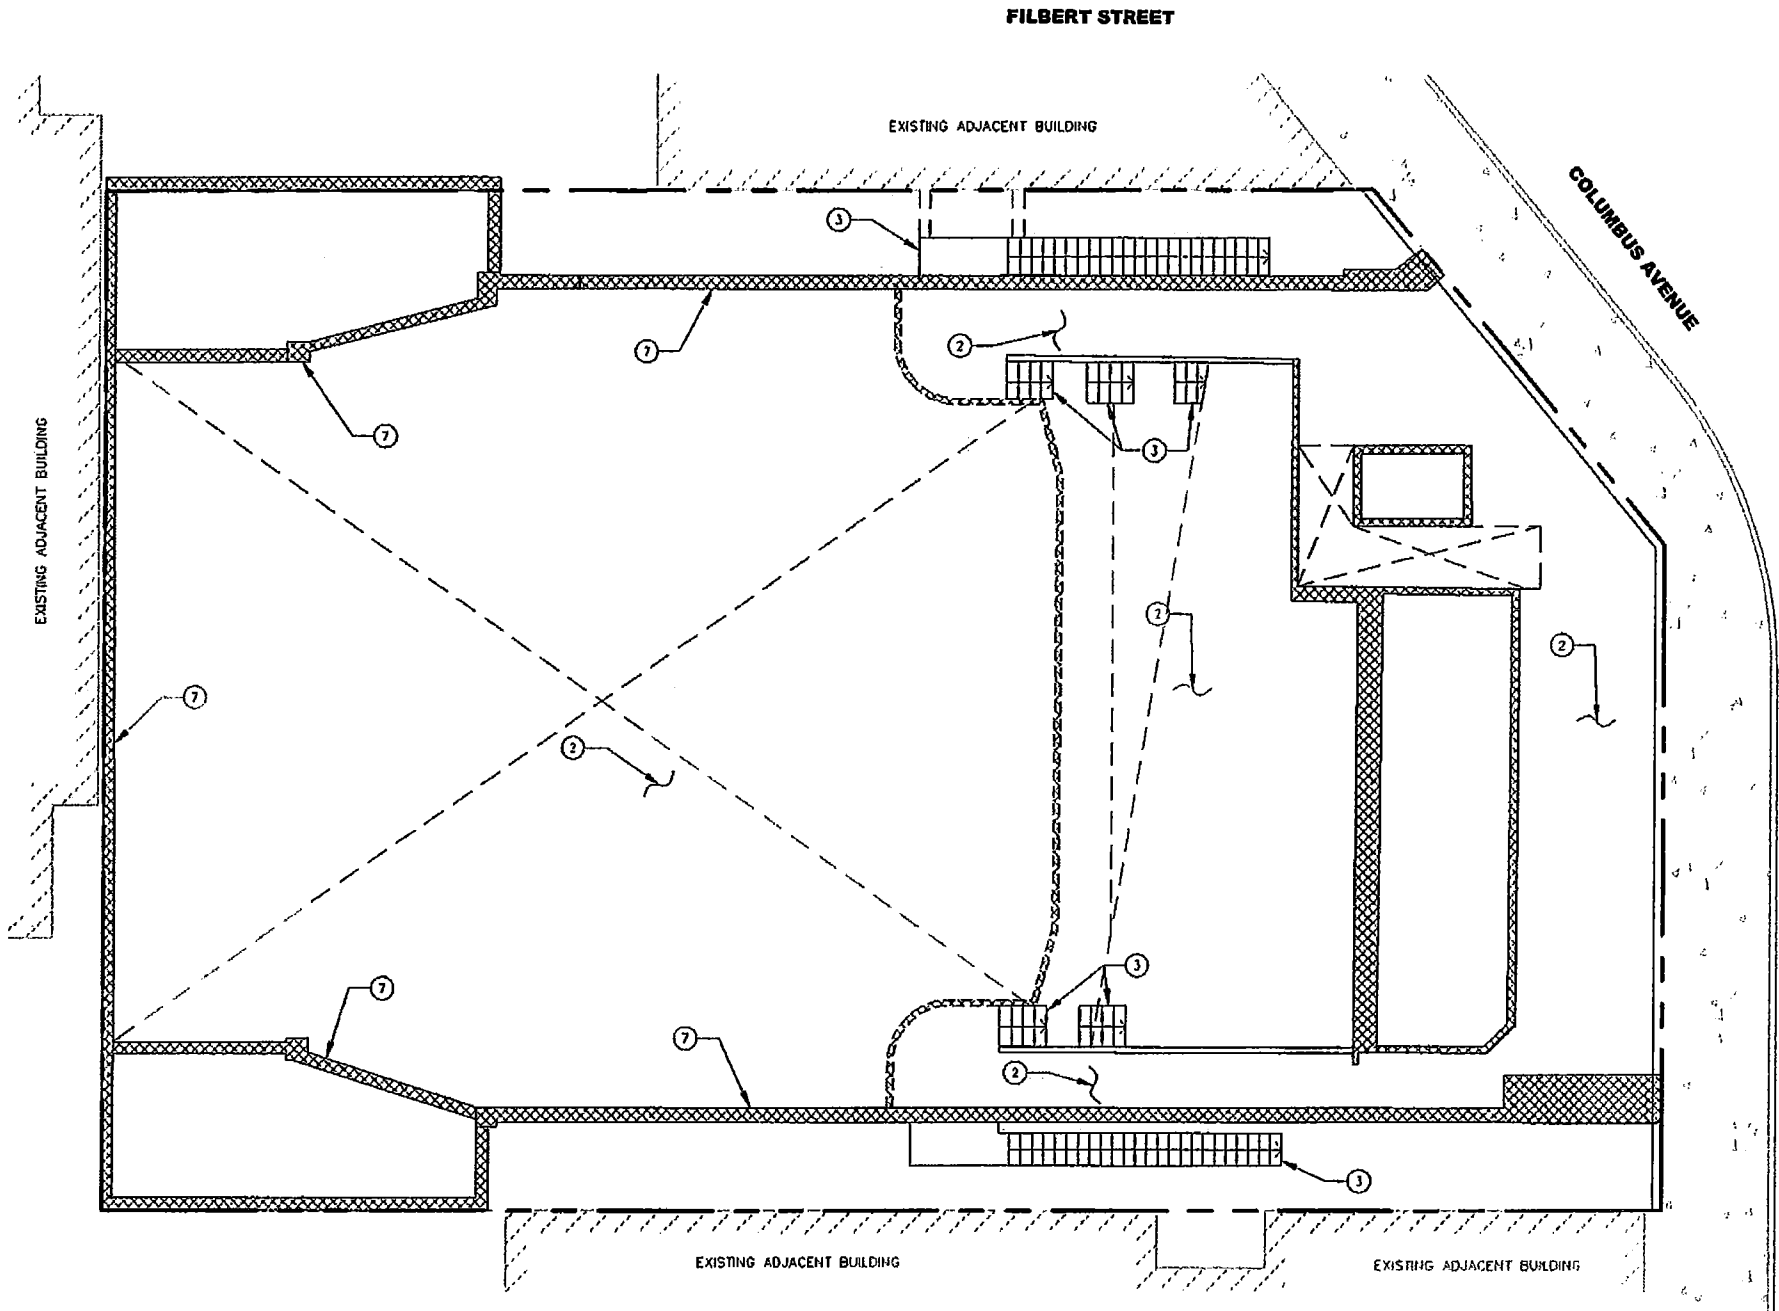


**NOTES**

1. CONTRACTOR IS RESPONSIBLE TO CAREFULLY EXAMINE CONDITIONS FOR POTENTIALLY UNDISCOVERED ITEMS.
2. PROTECT SHORING WALLS AGAINST NEIGHBORS BUILDINGS AND FOUNDATIONS, DURING DEMOLITION WORK.

**LEGEND**


- ① EXISTING FOUNDATION TO BE REMOVED.
- ② EXISTING CONCRETE SLAB AND MULTIPLE TOP LEVEL DECK TO BE REMOVED.
- ③ EXISTING STAIRS, LANDING RAMP TO BE REMOVED
- ④ EXISTING CONCRETE RAMP TO BE REMOVED.
- ⑤ EXISTING ELEVATOR SHAFT TO BE REMOVED.
- ⑥ EXISTING WATER, GAS LINES TO BE REMOVED; THEY SHALL BE CUT AND CAPPED AT THE PROPERTY LINE
- ⑦ EXISTING CONCRETE ENCLOSED STEEL COLUMNS LOCATED WITHIN BUILDING WALL, BRICK MASONRY WALL OR STEEL COLUMNS TO BE REMOVED.
- ⑧ EXISTING SIGN TO BE REMOVED.
- ⑨ EXISTING PRINCIPAL BEAM SUPPORTING MEZZANINE TO BE REMOVED.
- ⑩ EXISTING ROOF TO BE REMOVED.
- ⑪ EXISTING TRUSSES TO BE REMOVED.
- ⑫ EXISTING BRICK WALL, CONCRETE WALL, STUD WALL, ROOF, WINDOWS AND MULTIPLE TOP LEVEL STUD TO BE REMOVED
- ⑬ EXISTING CONCRETE LOW WALL TO BE REMOVED.
- ⑭ EXISTING RETAINING WALL AGAINST NEIGHBOR BUILDING TO REMAIN, PROTECT IN PLACE.

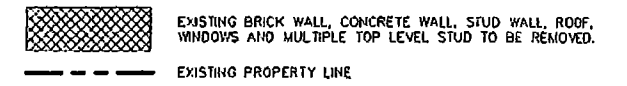

**ARUP**  
 Arup North America Ltd.  
 560 Mission Street, Suite 700  
 San Francisco, CA 94105 USA  
 Tel (415) 957 0445 Fax (415) 957 9096  
 www.arup.com

Client  
  
**BARNARD / IMPREGILO HEALY JV**  
 460 4TH STREET  
 SAN FRANCISCO, CA 94107

Job Title  
 THIRD STREET LIGHT RAIL  
 PROGRAM PHASE 2  
 CENTRAL SUBWAY  
 RUNNING TUNNELS

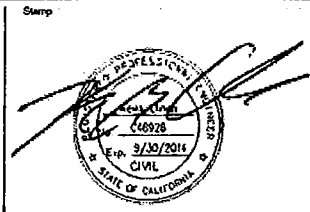

Drawing Title  
**PAGODA THEATER  
 DEMOLITION PLAN  
 SECOND LEVEL**

|                |                    |
|----------------|--------------------|
| Scale          | 1 1/2" = 1'-0"     |
| File Name      | TD-12.DWG          |
| Drawing Status | <b>PRELIMINARY</b> |
| Drawn By       | FCM                |
| Checked By     | LPI/H              |
| Job No         | 219434             |
| Drawing No     | TD-12              |


| NO. | REV. & CH. | DATE |
|-----|------------|------|
|     |            |      |

FILBERT STREET

EXISTING ADJACENT BUILDING

COLUMBUS AVENUE

POWELL STREET

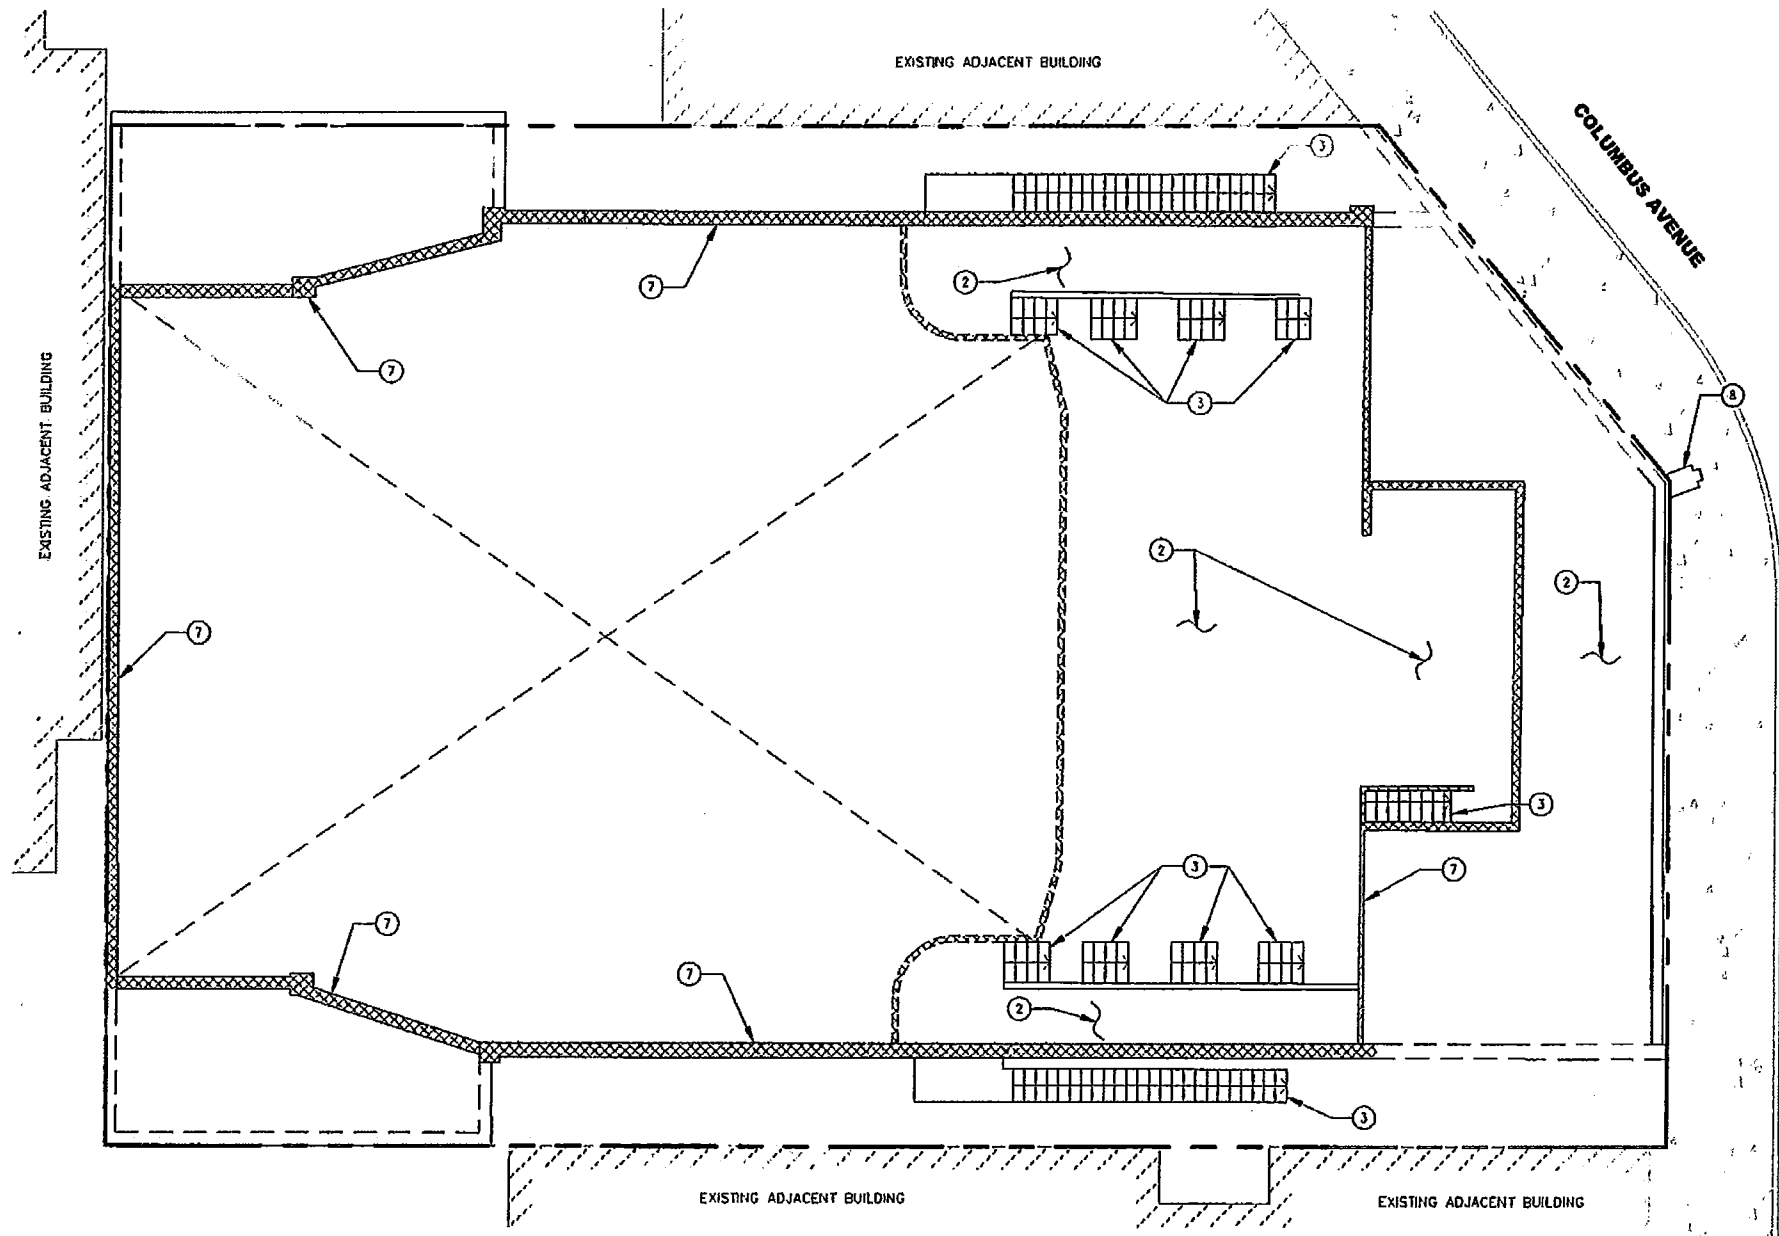


**NOTES**

1. CONTRACTOR IS RESPONSIBLE TO CAREFULLY EXAMINE CONDITIONS FOR POTENTIALLY UNDISCOVERED ITEMS.
2. PROTECT SHORING WALLS AGAINST NEIGHBORS BUILDINGS AND FOUNDATIONS, DURING DEMOLITION WORK.

**LEGEND**

- ① EXISTING FOUNDATION TO BE REMOVED.
- ② EXISTING CONCRETE SLAB AND MULTIPLE TOP LEVEL DECK TO BE REMOVED.
- ③ EXISTING STAIRS, LANDING RAMP TO BE REMOVED
- ④ EXISTING CONCRETE RAMP TO BE REMOVED
- ⑤ EXISTING ELEVATOR SHAFT TO BE REMOVED.
- ⑥ EXISTING WATER, GAS LINES TO BE REMOVED, THEY SHALL BE CUT AND CAPPED AT THE PROPERTY LINE
- ⑦ EXISTING CONCRETE ENCLOSED STEEL COLUMNS LOCATED WITHIN BUILDING WALL, BRICK MASONRY WALL OR STEEL COLUMNS TO BE REMOVED.
- ⑧ EXISTING SIGN TO BE REMOVED.
- ⑨ EXISTING PRINCIPAL BEAM SUPPORTING MEZZANINE TO BE REMOVED.
- ⑩ EXISTING ROOF TO BE REMOVED.
- ⑪ EXISTING TRUSSES TO BE REMOVED.
- ⑫ EXISTING BRICK WALL, CONCRETE WALL, STUD WALL, ROOF, WINDOWS AND MULTIPLE TOP LEVEL STUD TO BE REMOVED
- ⑬ EXISTING CONCRETE LOW WALL TO BE REMOVED.
- ⑭ EXISTING RETAINING WALL AGAINST NEIGHBOR BUILDING TO REMAIN, PROTECT IN PLACE

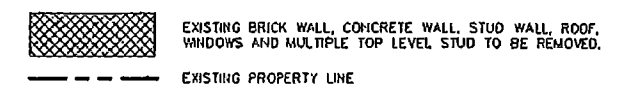


**ARUP**

Arup North America Ltd.  
500 Mission Street, Suite 700  
San Francisco, CA 94105 USA  
Tel (415) 957-9445 Fax (415) 957-9006  
www.arup.com



BARNARD / IMPREGILO HEALY JV  
460 4TH STREET  
SAN FRANCISCO, CA 94107

Client  
**THIRD STREET LIGHT RAIL  
PROGRAM PHASE 2  
CENTRAL SUBWAY  
RUNNING TUNNELS**

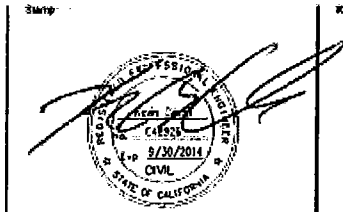

Drawing Title  
**PAGODA THEATER  
DEMOLITION PLAN  
THIRD LEVEL**

|                |                    |
|----------------|--------------------|
| Scale          | 1 1/2" = 1'-0"     |
| File Name      | TP-13 DWG          |
| Drawing Status | <b>PRELIMINARY</b> |
| Drawn By       | FCM                |
| Checked By     | LPI/H              |
| Job No         | 219434             |
| Drawing No     | TD-13              |




| NO | REVISION | DATE |
|----|----------|------|
|    |          |      |

**NOTES**

1. CONTRACTOR IS RESPONSIBLE TO CAREFULLY EXAMINE CONDITIONS FOR POTENTIALLY UNDISCOVERED ITEMS.
2. PROTECT SHORING WALLS AGAINST NEIGHBORS BUILDINGS AND FOUNDATIONS, DURING DEMOLITION WORK.

**LEGEND**


- ① EXISTING FOUNDATION TO BE REMOVED.
- ② EXISTING CONCRETE SLAB AND MULTIPLE TOP LEVEL DECK TO BE REMOVED.
- ③ EXISTING STAIRS, LANDING RAMP TO BE REMOVED
- ④ EXISTING CONCRETE RAMP TO BE REMOVED.
- ⑤ EXISTING ELEVATOR SHAFT TO BE REMOVED.
- ⑥ EXISTING WATER, GAS LINES TO BE REMOVED; THEY SHALL BE CUT AND CAPPED AT THE PROPERTY LINE
- ⑦ EXISTING CONCRETE ENCLOSED STEEL COLUMNS LOCATED WITHIN BUILDING WALL, BRICK MASONRY WALL OR STEEL COLUMNS TO BE REMOVED.
- ⑧ EXISTING SIGN TO BE REMOVED.
- ⑨ EXISTING PRINCIPAL BEAM SUPPORTING MEZZANINE TO BE REMOVED.
- ⑩ EXISTING ROOF TO BE REMOVED
- ⑪ EXISTING TRUSSES TO BE REMOVED.
- ⑫ EXISTING BRICK WALL, CONCRETE WALL, STUD WALL, ROOF, WINDOWS AND MULTIPLE TOP LEVEL STUD TO BE REMOVED.
- ⑬ EXISTING CONCRETE LOW WALL TO BE REMOVED.
- ⑭ EXISTING RETAINING WALL AGAINST NEIGHBOR BUILDING TO REMAIN, PROTECT IN PLACE

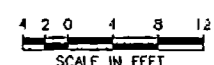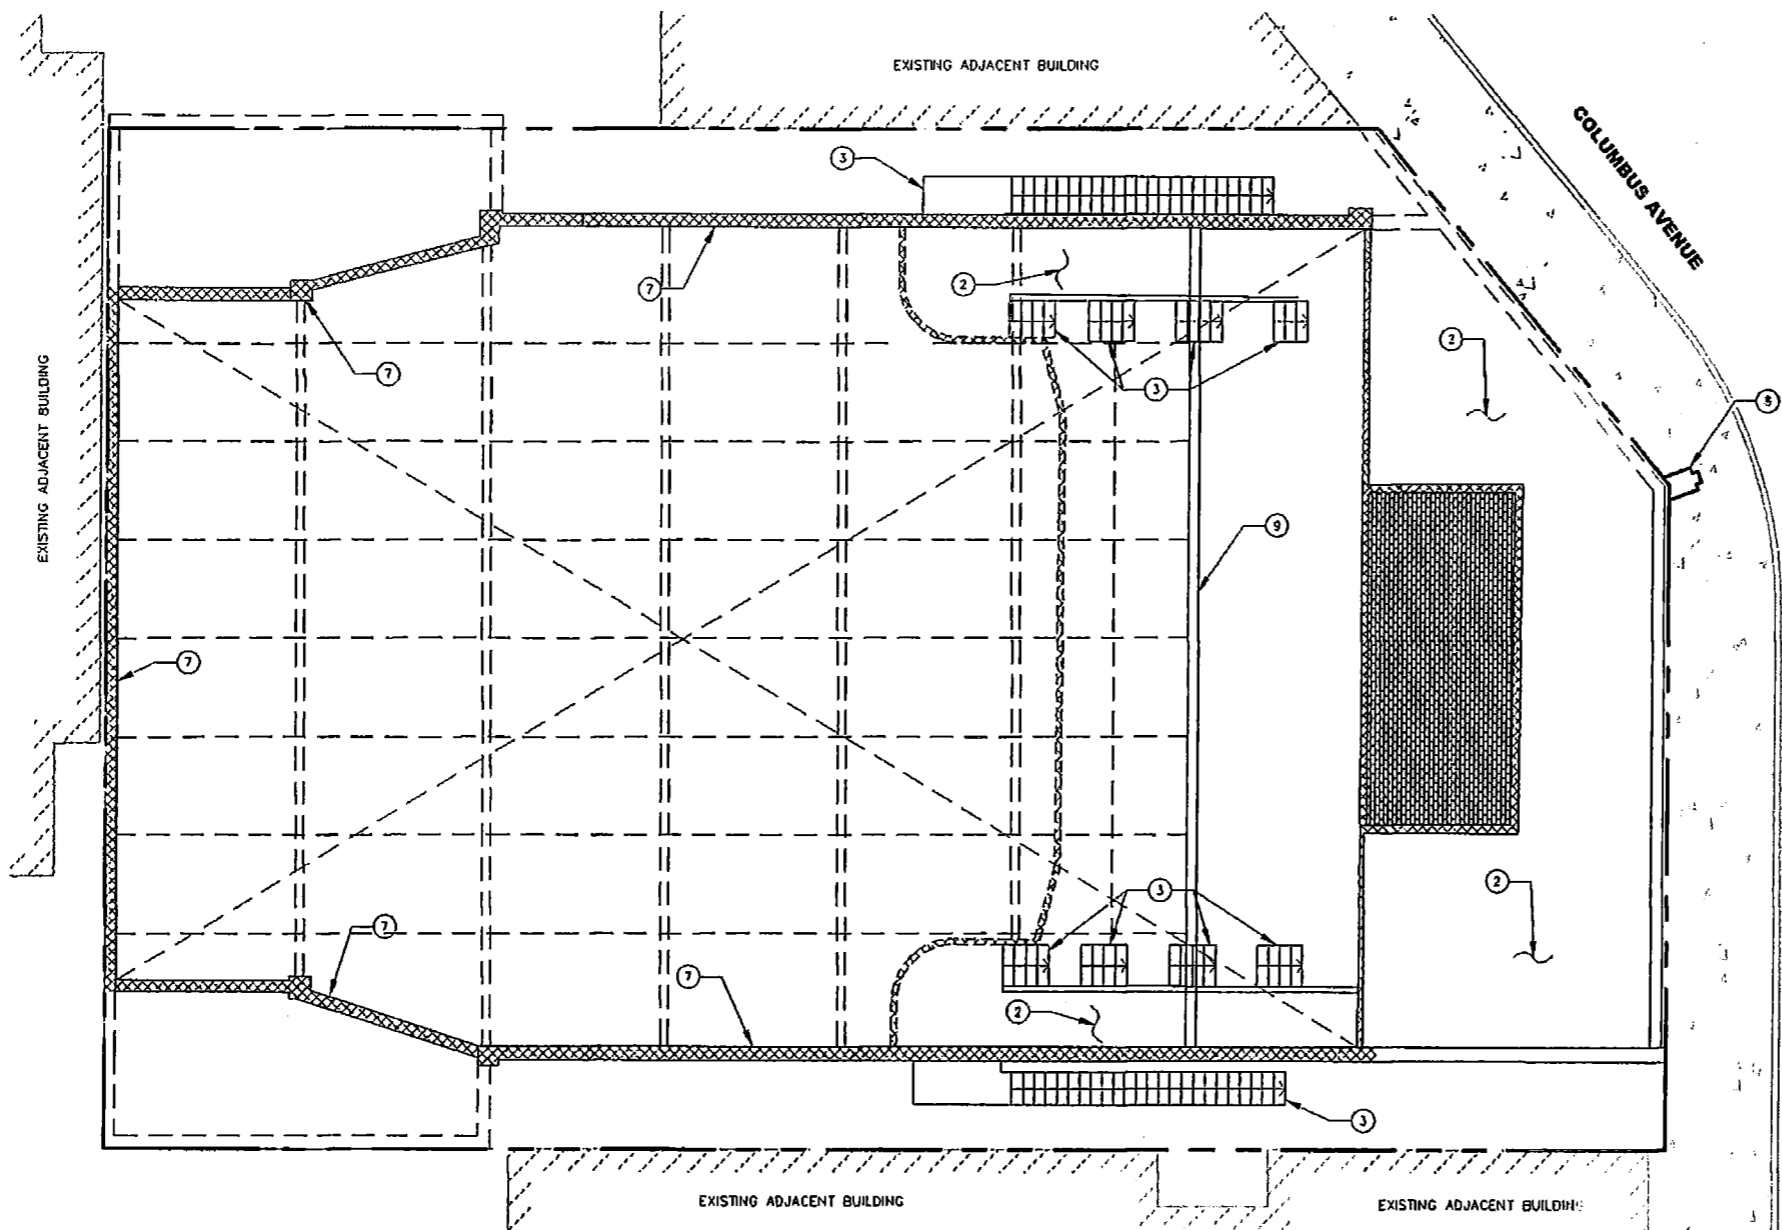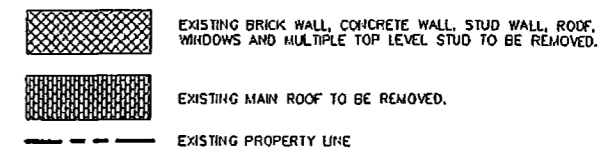

**ARUP**  
 Arup North America Ltd.  
 560 Mission Street, Suite 700  
 San Francisco, CA 94105 USA  
 Tel (415) 957 9445 Fax (415) 957 9096  
 www.arup.com

**BARNARD IMPREGILO HEALY** JOINT VENTURE  
 BARNARD / IMPREGILO HEALY JV  
 460 4TH STREET  
 SAN FRANCISCO, CA 94107

Job Title  
**THIRD STREET LIGHT RAIL  
 PROGRAM PHASE 2  
 CENTRAL SUBWAY  
 RUNNING TUNNELS**

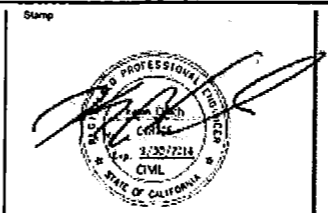

Drawing Title  
**PAGODA THEATER  
 DEMOLITION PLAN  
 FOURTH LEVEL**


|                |                    |
|----------------|--------------------|
| Scale          | 1 1/2" = 1'-0"     |
| File Name      | TD-14.DWG          |
| Drawing Status | <b>PRELIMINARY</b> |
| Drawn By       | FCM                |
| Checked By     | LP/PH              |
| Job No         | 219434             |
| Drawing No     | TD-14              |

| NO. | REVISION | DATE |
|-----|----------|------|
|     |          |      |



**NOTES**


1. CONTRACTOR IS RESPONSIBLE TO CAREFULLY EXAMINE CONDITIONS FOR POTENTIALLY UNDISCOVERED ITEMS.
2. PROTECT SHORING WALLS AGAINST NEIGHBORS BUILDINGS AND FOUNDATIONS, DURING DEMOLITION WORK.

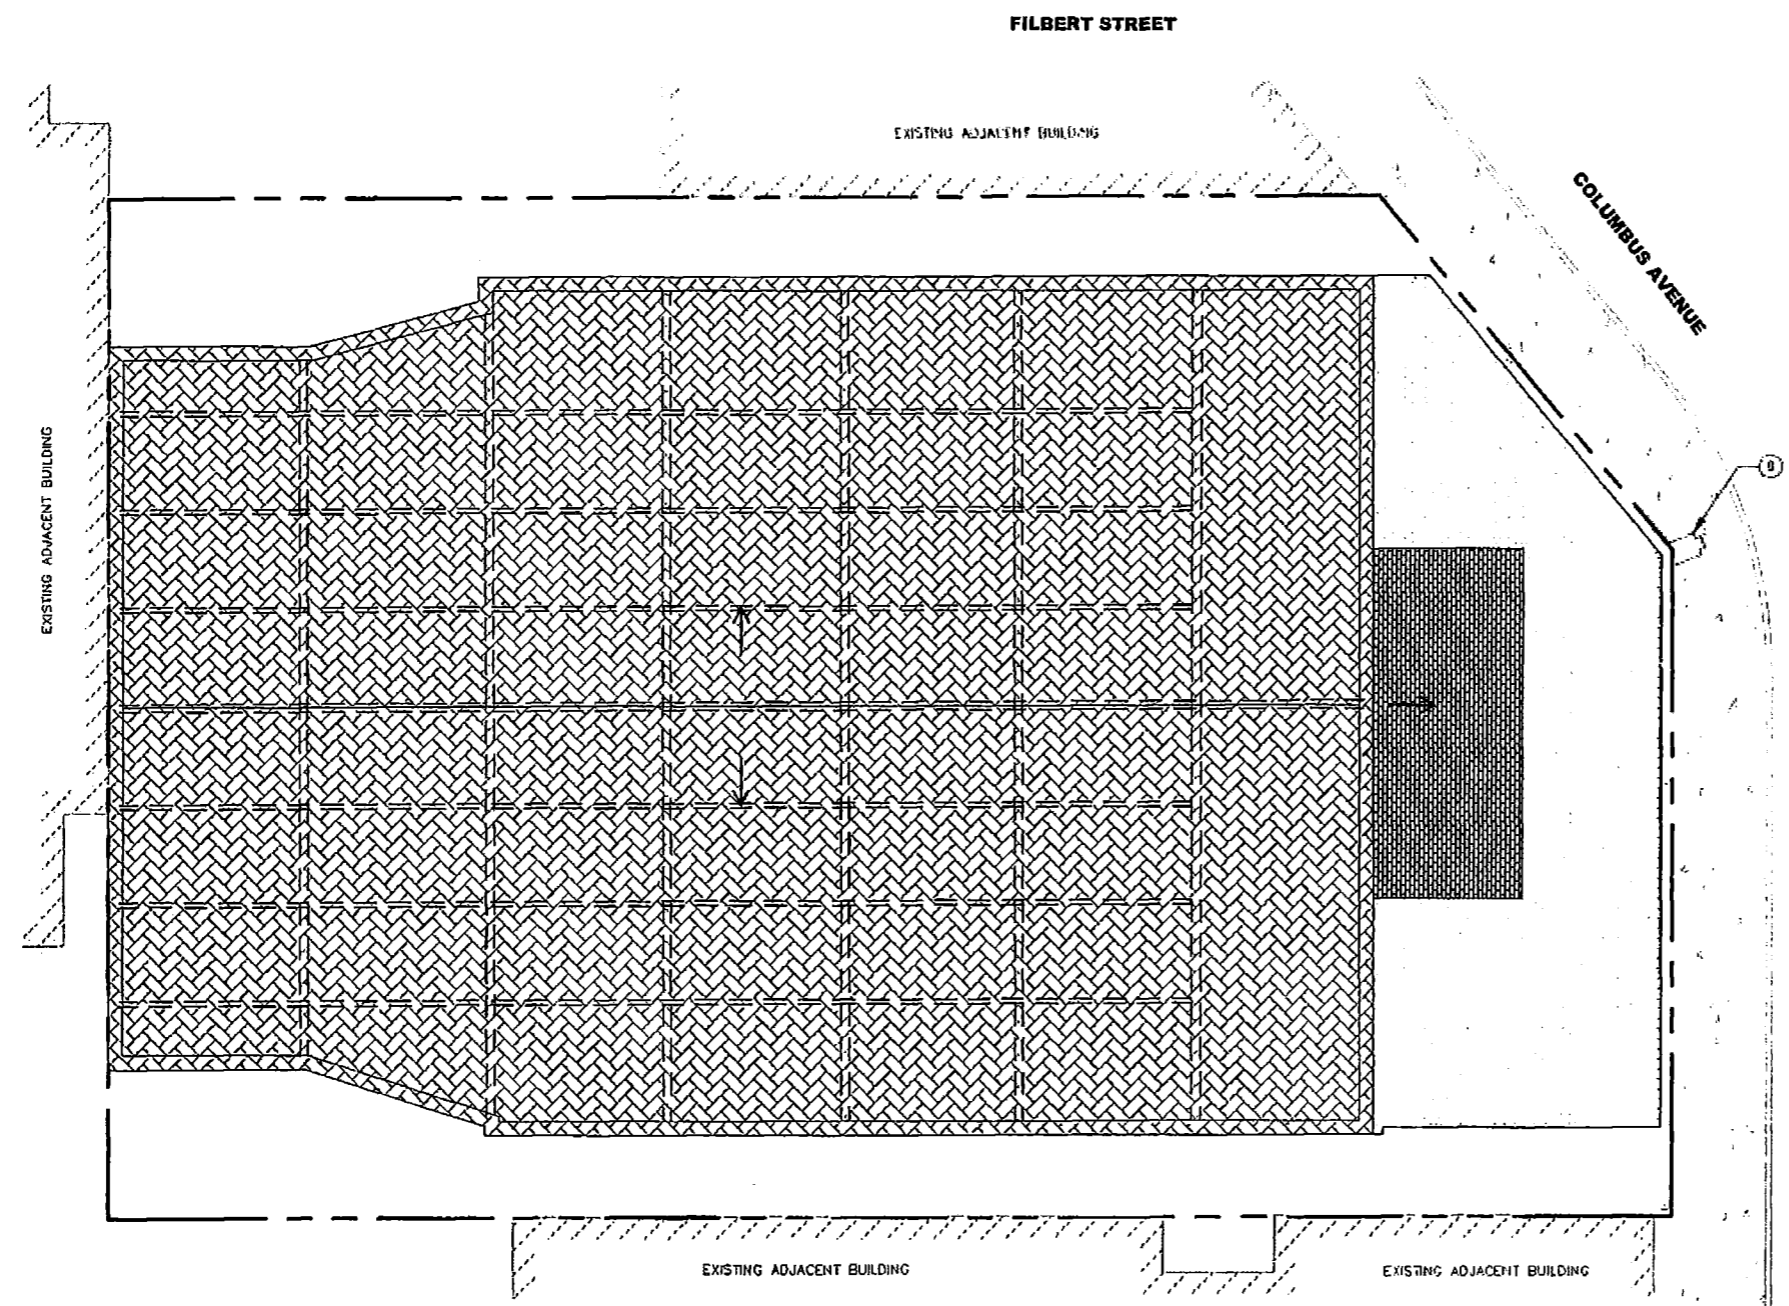

**LEGEND**

- ① EXISTING FOUNDATION TO BE REMOVED.
- ② EXISTING CONCRETE SLAB AND MULTIPLE TOP LEVEL DECK TO BE REMOVED.
- ③ EXISTING STAIRS, LANDING RAMP TO BE REMOVED
- ④ EXISTING CONCRETE RAMP TO BE REMOVED.
- ⑤ EXISTING ELEVATOR SHAFT TO BE REMOVED.
- ⑥ EXISTING WATER, GAS LINES TO BE REMOVED; THEY SHALL BE CUT AND CAPPED AT THE PROPERTY LINE
- ⑦ EXISTING CONCRETE ENCLOSED STEEL COLUMNS LOCATED WITHIN BUILDING WALL, BRICK MASONRY WALL OR STEEL COLUMNS TO BE REMOVED.
- ⑧ EXISTING SIGN TO BE REMOVED.
- ⑨ EXISTING PRINCIPAL BEAM SUPPORTING MEZZANINE TO BE REMOVED.
- ⑩ EXISTING ROOF TO BE REMOVED.
- ⑪ EXISTING TRUSSES TO BE REMOVED.
- ⑫ EXISTING BRICK WALL, CONCRETE WALL, STUD WALL, ROOF, WINDOWS AND MULTIPLE TOP LEVEL STUD TO BE REMOVED
- ⑬ EXISTING CONCRETE LOW WALL TO BE REMOVED.
- ⑭ EXISTING RETAINING WALL AGAINST NEIGHBOR BUILDING TO REMAIN, PROTECT IN PLACE.

- EXISTING MAIN ROOF TO BE REMOVED.
- EXISTING MAIN ROOF AND SUPPORTING TRUSSES TO BE REMOVED.
- EXISTING MAIN ROOF TO BE REMOVED.
- EXISTING PROPERTY LINE

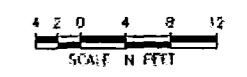


**ARUP**

Arup North America Ltd.  
560 Mission Street, Suite 700  
San Francisco, CA 94105 USA  
Tel (415) 957 9445 Fax (415) 957 9096  
www.arup.com

| NO | REVISION | DATE |
|----|----------|------|
|    |          |      |

Client **BARNARD IMPREGILO HEALY** JOINT VENTURE  
BARNARD / IMPREGILO HEALY JV  
460 4TH STREET  
SAN FRANCISCO, CA 94107

Job Title  
THIRD STREET LIGHT RAIL  
PROGRAM PHASE 2  
CENTRAL SUBWAY  
RUNNING TUNNELS

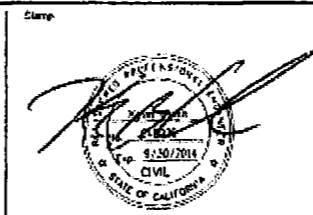

Drawing Title  
PAGODA THEATER  
DEMOLITION PLAN  
ROOF LEVEL


|                |                    |
|----------------|--------------------|
| Scale          | 1 1/2"=1'-0"       |
| File Name      | TD-15.DWG          |
| Drawing Status | <b>PRELIMINARY</b> |
| Drawn By       | FCM                |
| Checked By     | LP/H               |
| Job No         | 219434             |
| Drawing No     | TD-15              |


03/15/2014 09:00 AM C:\Users\arup\Documents\Projects\Third Street Light Rail\Drawings\TD-15.dwg  
 03/15/2014 09:00 AM C:\Users\arup\Documents\Projects\Third Street Light Rail\Drawings\TD-15.dwg  
 03/15/2014 09:00 AM C:\Users\arup\Documents\Projects\Third Street Light Rail\Drawings\TD-15.dwg

**NOTES**


1. CONTRACTOR IS RESPONSIBLE TO CAREFULLY EXAMINE CONDITIONS FOR POTENTIALLY UNDISCOVERED ITEMS.
2. PROTECT SHORING WALLS AGAINST NEIGHBORS BUILDINGS AND FOUNDATIONS, DURING DEMOLITION WORK.


**LEGEND**

- ① EXISTING FOUNDATION TO BE REMOVED.
  - ② EXISTING CONCRETE SLAB AND MULTIPLE TOP LEVEL DECK TO BE REMOVED.
  - ③ EXISTING STAIRS, LANDING RAMP TO BE REMOVED
  - ④ EXISTING CONCRETE RAMP TO BE REMOVED.
  - ⑤ EXISTING ELEVATOR SHAFT TO BE REMOVED.
  - ⑥ EXISTING WATER, GAS LINES TO BE REMOVED; THEY SHALL BE CUT AND CAPPED AT THE PROPERTY LINE
  - ⑦ EXISTING CONCRETE ENCLOSED STEEL COLUMNS LOCATED WITHIN BUILDING WALL, BRICK MASONRY WALL OR STEEL COLUMNS TO BE REMOVED TO GROUND LEVEL.
  - ⑧ EXISTING SIGN TO BE REMOVED.
  - ⑨ EXISTING PRINCIPAL BEAM SUPPORTING MEZZANINE TO BE REMOVED.
  - ⑩ EXISTING ROOF TO BE REMOVED.
  - ⑪ EXISTING TRUSSES TO BE REMOVED.
  - ⑫ EXISTING BRICK WALL, CONCRETE WALL, STUD WALL, ROOF, WINDOWS AND MULTIPLE TOP LEVEL STUD TO BE REMOVED.
  - ⑬ EXISTING CONCRETE LOW WALL TO BE REMOVED.
  - ⑭ EXISTING RETAINING WALL AGAINST NEIGHBOR BUILDING TO REMAIN, PROTECT IN PLACE
-  EXISTING BASEMENT CONCRETE SLAB AND CONCRETE WALL TO REMAIN, PROTECT IN PLACE

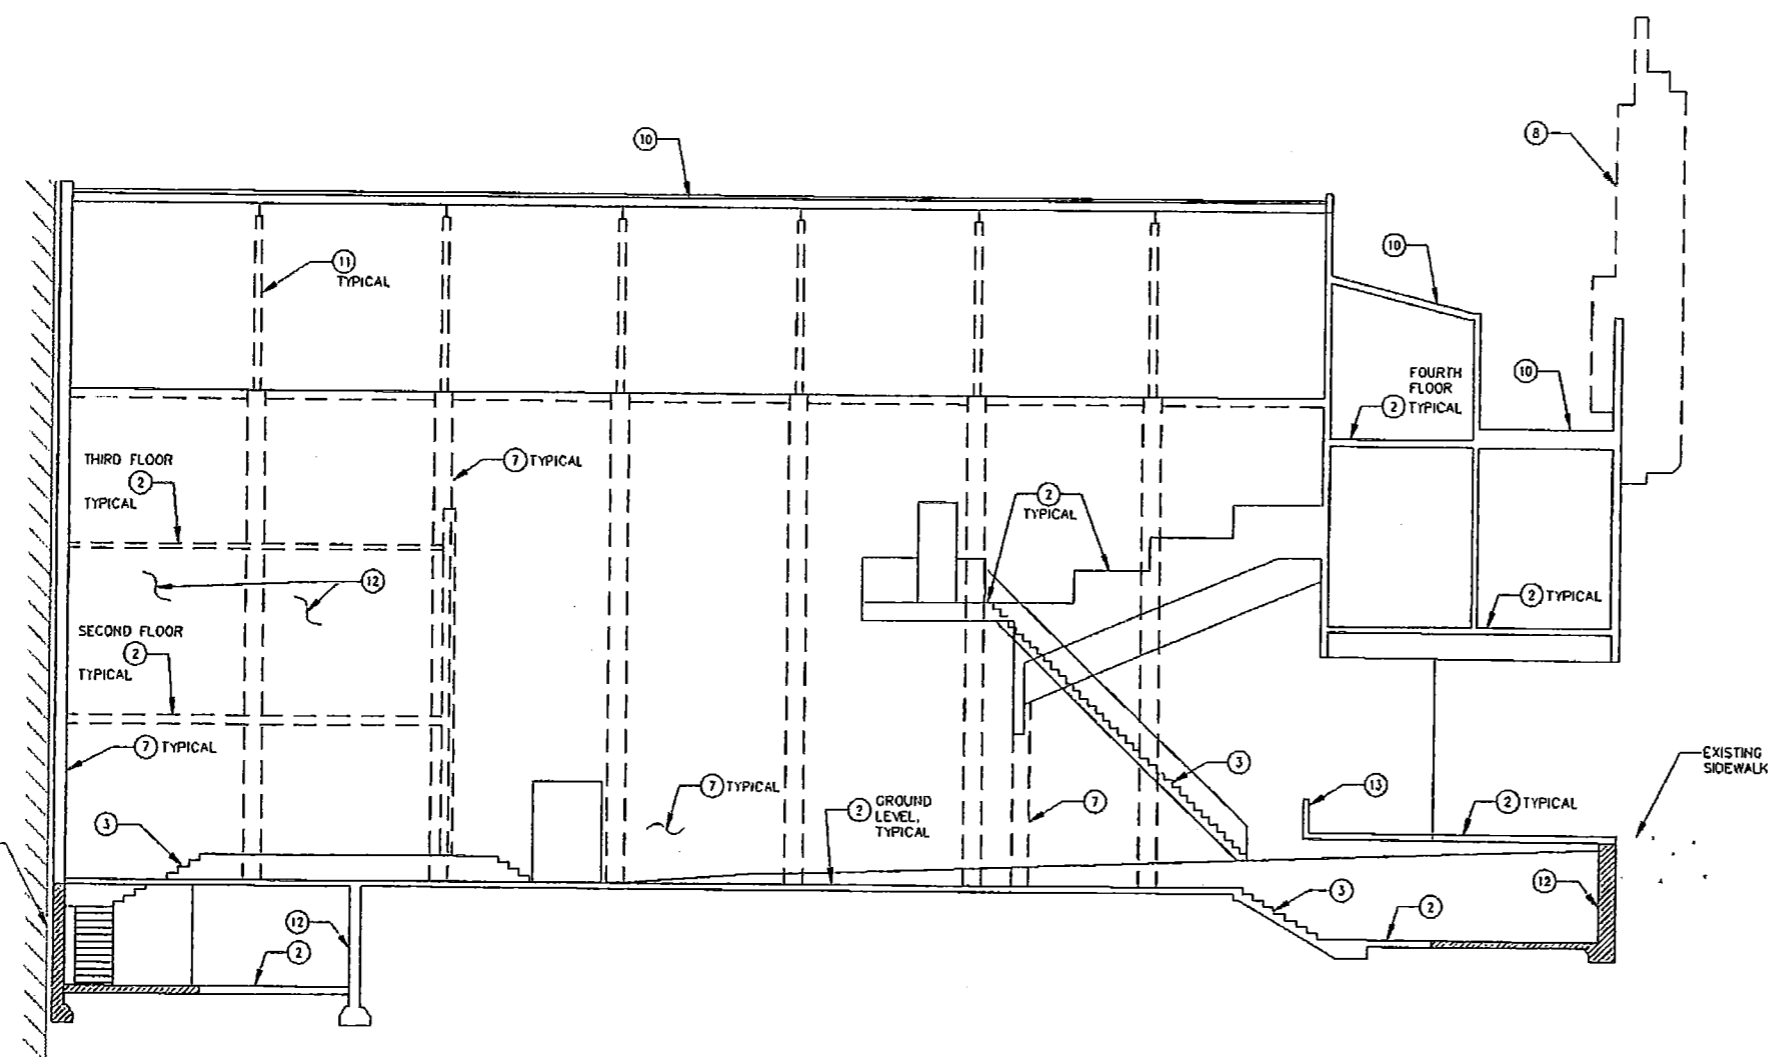

EXISTING ADJACENT BUILDING WALL TO BE FIELD VERIFIED

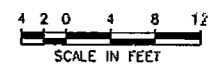

| <p><b>ARUP</b><br/>Arup North America Ltd.<br/>560 Mission Street, Suite 700<br/>San Francisco, CA 94105 USA<br/>Tel (415) 957 9445 Fax (415) 957 9006<br/>www.arup.com</p>                                       | <p>Client<br/><b>BARNARD IMPREGILO HEALY</b> JOINT VENTURE<br/>BARNARD / IMPREGILO HEALY JV<br/>460 4TH STREET<br/>SAN FRANCISCO, CA 94107</p> | <p>Job Title<br/>THIRD STREET LIGHT RAIL PROGRAM PHASE 2<br/>CENTRAL SUBWAY RUNNING TUNNELS</p> | <p>Stamp<br/></p> | <p>Key Plan</p> | <p>Drawing Title<br/><b>PAGODA THEATER DEMOLITION PLAN SECTION</b></p> | <p>Scale 1 1/2"=1'-0"<br/>File Name TO-16.DWG<br/>Drawing Status <b>PRELIMINARY</b><br/>Drawn By FCM<br/>Checked By LP/H<br/>Job No 219434<br/>Drawing No TD-16</p> |  |  |  |  |  |  |
|---|---|-------------------------------------------------------------------------------------------------|---|-----------------|------------------------------------------------------------------------|---|--|--|--|--|--|--|
| <table border="1" style="width: 100%; border-collapse: collapse;"> <thead> <tr> <th>NO.</th> <th>REVISION</th> <th>DATE</th> </tr> </thead> <tbody> <tr> <td> </td> <td> </td> <td> </td> </tr> </tbody> </table> |   | NO.                                                                                             | REVISION                                                                                               | DATE            |                                                                        |   |  |  |  |  |  |  |
| NO.   | REVISION   | DATE                                                                                            |   |                 |                                                                        |   |  |  |  |  |  |  |
|   |   |                                                                                                 |   |                 |                                                                        |   |  |  |  |  |  |  |