

SITE PLAN
N.T.S.

ABBREVIATIONS

CAL OSHA	CALIFORNIA OCCUPATIONAL SAFETY AND HEALTH
CCSF	CITY AND COUNTY OF SAN FRANCISCO
DBI	DEPARTMENT OF BUILDING INSPECTION
DOE	DEPARTMENT OF ENVIRONMENT
DPW	DEPARTMENT OF PUBLIC WORKS
DPT	DEPARTMENT OF PARKING AND TRAFFIC
PG&E	PACIFIC GAS & ELECTRIC
SFMTA	SAN FRANCISCO METROPOLITAN TRANSPORTATION AUTHORITY
SFPUC	SAN FRANCISCO PUBLIC UTILITIES COMMISSION
USA NORTH	UNDERGROUND SERVICE ALERT NORTH
SFBC	SAN FRANCISCO BUILDING CODE

DRAWING INDEX

TD-00	SITE PLAN, ABBREVIATIONS AND DRAWING INDEX
TD-01	GENERAL NOTES
TD-10	DEMOLITION PLAN BASEMENT LEVEL
TD-11	DEMOLITION PLAN GROUND LEVEL
TD-12	DEMOLITION PLAN SECOND LEVEL
TD-13	DEMOLITION PLAN THIRD LEVEL
TD-14	DEMOLITION PLAN FOURTH LEVEL
TD-15	DEMOLITION PLAN ROOF
TD-16	DEMOLITION PLAN SECTION

DWG NAME: U:\S-1\10000\219434-00\4 Internal Project Data\4-03 Drawings\4-04-35 Pagoda Theater Demolition\TD-00.dwg

NO. REV. DATE
PLOT TIME: 5/17/2013 10:53 AM
MOD. TIME: 5/17/2013 8:49 PM

ARUP

Arup North America Ltd.
560 Mission Street, Suite 700
San Francisco, CA 94105 USA
Tel (415) 957 9445 Fax (415) 957 9096
www.arup.com

NO.	REVISION	DATE




**BARNARD
IMPREGILO
HEALY** JOINT VENTURE

BARNARD / IMPREGILO HEALY JV
460 4TH STREET
SAN FRANCISCO, CA 94107

Client
Job Title
THIRD STREET LIGHT RAIL
PROGRAM PHASE 2
CENTRAL SUBWAY
RUNNING TUNNELS

Stamp

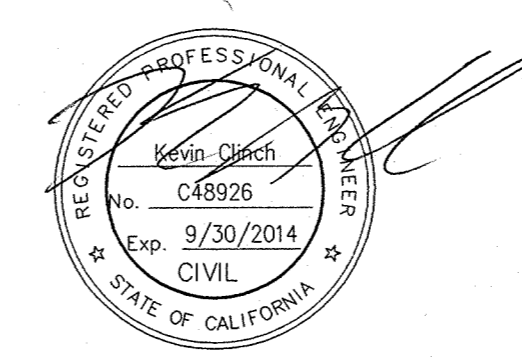

Key Plan

Drawing Title

PAGODA THEATER
DEMOLITION PLAN
SITE PLAN, ABBREVIATIONS
AND DRAWING INDEX

Scale NOT TO SCALE

File Name TD-00.DWG

Drawing Status PRELIMINARY

Drawn By FCM

Checked By LP/HH

Job No 219434

Drawing No TD-00

CONFORMED

NOTES

1. THESE DRAWINGS TAKE INTO ACCOUNT THE PARTICULAR INSTRUCTIONS AND REQUIREMENTS OF OUR CLIENT, BARNARD IMPREGILO SA HEALY JV, ON JANUARY 9th, 2013 IN CONNECTION WITH THE CENTRAL SUBWAY PROJECT, C1252 TUNNELING CONTRACT ("THE PROJECT"). AS PART OF THE PROJECT, THE SFMTA HAS ELECTED TO PURSUE THE DEMOLITION OF THE PAGODA THEATER LOCATED AT 1731-1741 POWELL STREET IN SAN FRANCISCO, CA IN ORDER TO CONSTRUCT A RETRIEVAL SHAFT FOR THE TUNNEL BORING MACHINES (TBMs) THAT WILL BE USED TO EXCAVATE THE TUNNELS. THESE DRAWINGS HAVE BEEN PREPARED FOR THE SOLE PURPOSE OF THE APPLICATION FOR THE PERMITTING PROCESS IN FEBRUARY 2013 REQUIRED BY THE DEPARTMENT OF BUILDING INSPECTION (DBI) FOR THE DEMOLITION OF SAID BUILDING. THESE DRAWINGS ARE NOT INTENDED AND SHALL NOT BE USED FOR ANY OTHER PURPOSE. THESE DRAWINGS ARE NOT INTENDED FOR, AND SHALL NOT BE RELIED ON BY, ANY THIRD PARTY AND NO RESPONSABILITY IS UNDERTAKEN TO ANY THIRD PARTY IN RELATION TO SAME.
2. ALL DEMOLITION WORK SHALL BE IN ACCORDANCE TO THE 2012 CALIFORNIA BUILDING CODE AND ITS AMENDMENTS, INCLUDING 2010 SAN FRANCISCO BUILDING CODE.
3. CONTRACTOR TO FOLLOW CAL OSHA CODES AND ORDINANCES AND LOCAL STANDARDS FOR ALL DEMOLITION WORK SHOWN IN DRAWINGS AND SPECIFICATIONS.
4. CONTRACTOR IS RESPONSIBLE THAT DEMOLITION WORK TAKES PLACE IN PRIVATE PROPERTY OWNED LOT AND DOES NOT ENCROACH IN ADJACENT PRIVATELY OWNED LOTS UNLESS PERMITTED AND/OR AUTHORIZED IN WRITING BY PROPERTY OWNER AND/OR THE APPROPRIATE CCSF AGENCY.
5. THE CONTRACTOR SHALL BE RESPONSIBLE FOR WORKING AROUND AND PROTECTING ALL EXISTING FACILITIES ADJACENT TO THE WORK AREA. THESE FACILITIES INCLUDE BUT ARE NOT LIMITED TO THE FOLLOWING: EXISTING TO BE RETAINED BUILDINGS, SIDEWALKS, TREES, HYDRANTS, UTILITY MANHOLES, MUNI POLES, VAULTS, UTILITY POLES, TRAFFIC SIGNAL FACILITIES, AND ADJACENT PROPERTIES AND STRUCTURES. CONTRACTOR SHALL REPAIR AND/OR REPLACE ANY AND ALL EXISTING FACILITIES, ITEMS, AND/OR ADJACENT PROPERTIES NOT SPECIFIED FOR DEMOLITION THAT ARE DISTURBED OR DAMAGED AS A RESULT OF DEMOLITION ACTIVITIES TO A CONDITION EQUAL TO OR BETTER THAN ORIGINAL CONDITION AT NO ADDITIONAL COST.
6. THE CONTRACTOR SHALL FIELD LOCATE ALL UTILITIES OF EVERY NATURE AND PROTECT UTILITIES THAT ARE TO REMAIN DURING DEMOLITION WORK.
7. CONTRACTOR SHALL PROVIDE CONSTRUCTION SITE FENCING OF GOOD QUALITY, CAPABLE OF SUPPORTING THE ACCIDENTAL APPLICATION OF THE WEIGHT OF AN ADULT WITHOUT COLLAPSE OR MAJOR DEFORMATION AND MAINTAIN PROPER BARRICADES, RAILINGS, GUARDS, FLAGGING, LIGHTING, OR OTHER DEVICES, COMPLYING WITH LOCAL, STATE, AND FEDERAL CODES AND ORDINANCES AS NECESSARY FOR THE PROTECTION OF LIFE AND PROPERTY.
8. DEMOLISHED MATERIAL SHALL BE LEGALLY DISPOSED AND/OR RECYCLED OF THE SITE AS WORK PROGRESSES.
9. UNLESS SPECIFIED OTHERWISE THE WORD "REMOVE" AS USED HEREIN MEANS DEMOLITION AND DISPOSAL.
10. CONTRACTOR TO PERMIT USE OF ON-SITE CONCRETE CRUSHERS AS NEEDED THROUGH APPROPRIATE CITY AGENCIES AND COMPLY WITH ALL APPLICABLE MITIGATION MEASURES.
11. CONTRACTOR TO COMPLY WITH DOE ON-SITE DIVERSION AND RECYCLING REQUIREMENTS FOR CONSTRUCTION PROJECTS, INCLUDING PREPARATION OF NECESSARY DOCUMENTS.
12. PEDESTRIAN AND VEHICLE PROTECTION SHALL COMPLY WITH ANY AND ALL APPLICABLE CCSF AGENCY AND DEPARTMENT REQUIREMENTS, INCLUDING BUT NOT LIMITED TO DPT AND DPW REQUIREMENTS AND IN ACCORDANCE WITH SECTION 3306.2 OF SFBC, MUST BE PROVIDED BY CONTRACTOR. THE CONTRACTOR IS TO COORDINATE ALL NECESSARY SIDEWALK, LANE OR ROAD CLOSURES WITH CCSF AGENCIES AND DEPARTMENTS PURSUANT TO THE CCSF'S STANDARD SPECIFICATION REQUIREMENTS.
13. CONSIDERATION SHALL BE MADE FOR OPPORTUNITIES TO RECYCLE AND REUSE EXISTING BUILDING MATERIALS FOR NEW CONSTRUCTION PURPOSES. THE FOLLOWING ARE PRELIMINARY CONSIDERATIONS: CONCRETE, BRICK/MASONRY AND STEEL.
14. THE CONTRACTOR SHALL PROVIDE ALL EQUIPMENT AND WORKMANSHIP FOR ALL DEMOLITION REQUIRED, HEREIN IN ACCORDANCE WITH ALL CITY, STATE AND FEDERAL CODES, ORDINANCES AND REQUIREMENTS AND ALL APPLICABLE SAFETY REGULATIONS.
15. THE CONTRACTOR SHALL PROVIDE TEMPORARY STREET LIGHTING AS NEEDED, AT ALL TIMES IN ACCORDANCE WITH THE CCSF REQUIREMENTS.
16. CONTRACTOR IS TO CONTACT DPT, CONCERNING ALL PARKING METERS TO BE REMOVED, IF NEEDED; A WRITTEN REQUEST FOR METER REMOVAL MAY BE REQUIRED.
17. ALL WORK WITHIN THE PUBLIC RIGHT OF WAY TO COMPLY WITH ALL DPW REQUIREMENTS, THE CONTRACTOR IS TO COMPLY WITH THE MOST CURRENT VERSION OF THE SAN FRANCISCO BLUE BOOK.
18. CONTRACTOR TO PROVIDE PROTECTION FOR PEDESTRIANS CONSISTENT WITH ALL LOCAL, STATE AND FEDERAL CODES, INCLUDING THE AMERICANS WITH DISABILITIES ACT AND THE CALIFORNIA BUILDING CODE, TITLE 24, INCLUDING 4-FOOT WIDE CLEAR PATH OF TRAVEL REQUIRED ON ANY SIDEWALK AT ALL TIMES; ANY SIDEWALK, STREET OR CROSSWALK CLOSURE SHALL REQUIRE A SPECIAL TRAFFIC PERMIT FROM DPT.
19. FOR ANY PARTIAL OR FULL SIDEWALK AND/OR STREET CLOSURES, CONTRACTOR TO COORDINATE WITH ALL AFFECTED PROPERTY OWNERS AND OBTAIN WRITTEN PERMISSION FROM DPT. IT IS REQUIRED TO MAINTAIN ACCESS TO ALL BUSINESSES TO THE EXTENT FEASIBLE AT ALL TIMES, CONTRACTOR SHALL PERFORM DAILY CLEANING OF WORK AREAS FOR THE DURATION OF THE DEMOLITION WORKS.
20. CONTRACTOR IS SOLELY RESPONSIBLE FOR DESIGN OF ANY AND ALL TEMPORARY WALL AND FLOOR BRACING FOR PROTECTION AND/OR DEMOLITION.

SITE LOCATION

1. LOT BUILDING LOCATION INFORMATION FROM ARCHITECTURAL TOPOGRAPHIC SURVEY PLAN, ASSESSOR'S BLOCK No. 0101, LOT No. 004, 1731-1741 POWELL STREET, PERFORMED BY TRANSAMERICAN ENGINEERS DATED AUGUST 21ST, 2009.

D:\S-F\210000\219434-001\Internal Project Data\4-03 Drawings\4-04-35 Pagoda Theater Demolition\TD-01.dwg
MOD. BY: Kevin O'neill
ISS. TIME: 09/27/2013 3:08 PM
PLOT TIME: 09/17/2013 10:54 AM



Arup North America Ltd.
560 Mission Street, Suite 700
San Francisco, CA 94105 USA
Tel (415) 957 9445 Fax (415) 957 9096
www.arup.com



BARNARD / IMPREGILO HEALY JV
460 4TH STREET
SAN FRANCISCO, CA 94107

Client
Job Title
THIRD STREET LIGHT RAIL
PROGRAM PHASE 2
CENTRAL SUBWAY
RUNNING TUNNELS




Stamp
Key Plan
Drawing Title
PAGODA THEATER
DEMOLITION PLAN
GENERAL NOTES

Scale	NOT TO SCALE
File Name	TD-01.DWG
Drawing Status	PRELIMINARY
Drawn By	FCM
Checked By	LP/IH
Job No	219434
Drawing No	TD-01

NO.	REVISION	DATE

CONFORMED


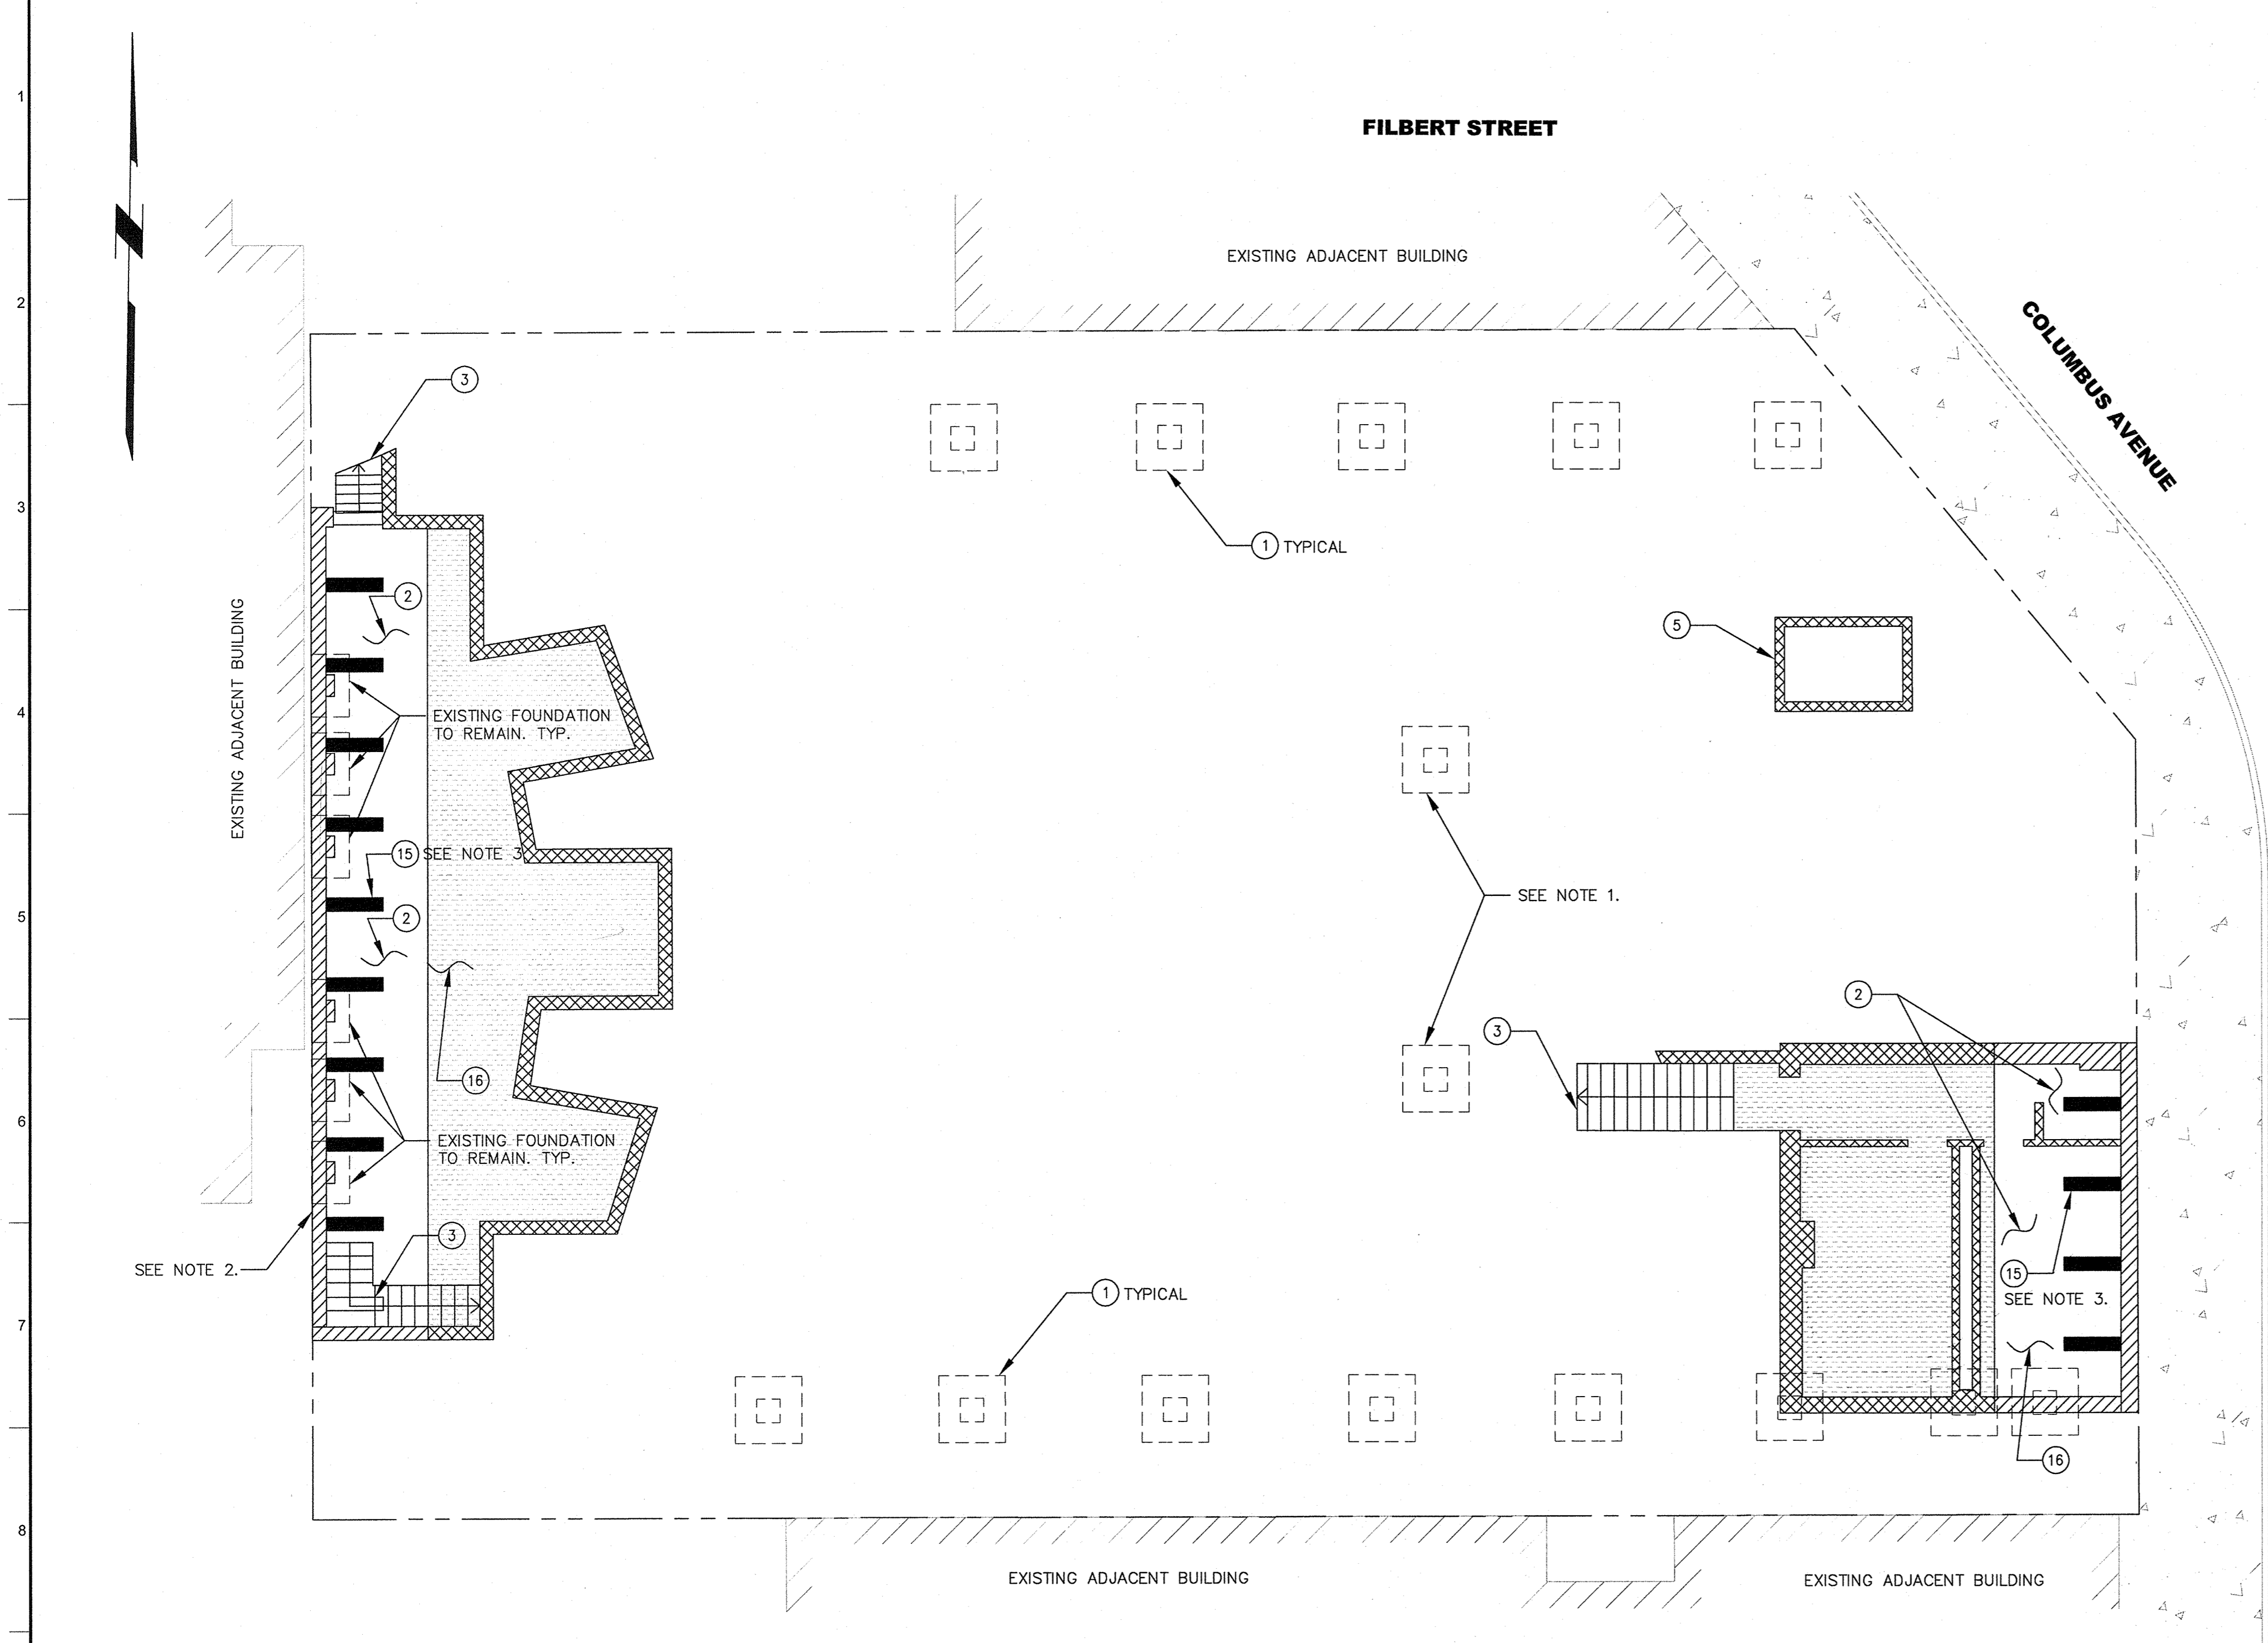


NOTES

1. CONTRACTOR IS RESPONSIBLE TO FIELD VERIFY SPREAD FOOTINGS LOCATION AND DIMENSION.
2. BUILDING REAR WALL TO BE DEMOLISHED TO GRADE.
3. RAKERS W12X40, 11FT LONG, TYPICAL. LOCATION, SIZE, AND NUMBER OF RAKERS SHOWN ON DRAWING IS PRELIMINARY BASED ON EXISTING INFORMATION. FINAL DESIGN OF RAKERS SHALL BE DESIGNED AND STAMPED BY A REGISTERED CALIFORNIA PROFESSIONAL ENGINEER; DEMOLITION CONTRACTOR SHALL INSTALL THE RAKERS PRIOR TO SLAB ON GRADE DEMOLITION.
4. FOUNDATION AND ELEVATOR SHAFT DEMOLITION EXCAVATIONS SHALL BE BACKFILLED WITH CLASS II FILL.
5. CONTRACTOR TO TAKE SPECIAL CARE WHEN DEMOLISHING REAR WALL, IN ORDER TO AVOID ANY DAMAGE TO THE ADJACENT PARKING BUILDING BRICK WALL.
6. CONTRACTOR TO NOTIFY OWNERS REPRESENTATIVE IF ADJACENT PROPERTY FOUNDATION IS FOUND TO ENCRACH INTO THE PAGODA THEATER PROPERTY.

LEGEND

- ① EXISTING FOUNDATION TO BE REMOVED.
- ② EXISTING CONCRETE SLAB TO REMAIN.
- ③ EXISTING STAIRS, LANDING RAMP TO BE REMOVED
- ④ EXISTING CONCRETE RAMP TO BE REMOVED.
- ⑤ EXISTING ELEVATOR SHAFT TO BE REMOVED.
- ⑥ EXISTING WATER, GAS LINES TO BE REMOVED; THEY SHALL BE CUT AND CAPPED AT THE PROPERTY LINE
- ⑦ EXISTING CONCRETE ENCLOSED STEEL COLUMNS LOCATED WITHIN BUILDING WALL, BRICK MASONRY WALL OR STEEL COLUMNS TO BE REMOVED.
- ⑧ EXISTING SIGN TO BE REMOVED.
- ⑨ EXISTING PRINCIPAL BEAM SUPPORTING MEZZANINE TO BE REMOVED.
- ⑩ EXISTING ROOF TO BE REMOVED.
- ⑪ EXISTING TRUSSES TO BE REMOVED.
- ⑫ EXISTING BRICK WALL, CONCRETE WALL, STUD WALL, ROOF, WINDOWS AND MULTIPLE TOP LEVEL STUD TO BE REMOVED.
- ⑬ EXISTING CONCRETE LOW WALL TO BE REMOVED.
- ⑭ EXISTING RETAINING WALL AGAINST NEIGHBOR BUILDING TO REMAIN, PROTECT IN PLACE.
- ⑮ PROVIDE RAKERS TO SUPPORT EXISTING BASEMENT WALL.
- ⑯ AFTER PLACING BRACING AND REMOVING GROUND LEVEL SLAB, BACKFILL BASEMENT WITH CRUSHED CONCRETE OR CLASS II FILL.

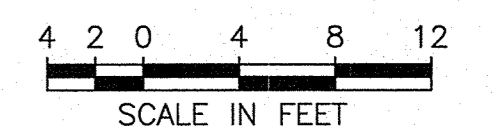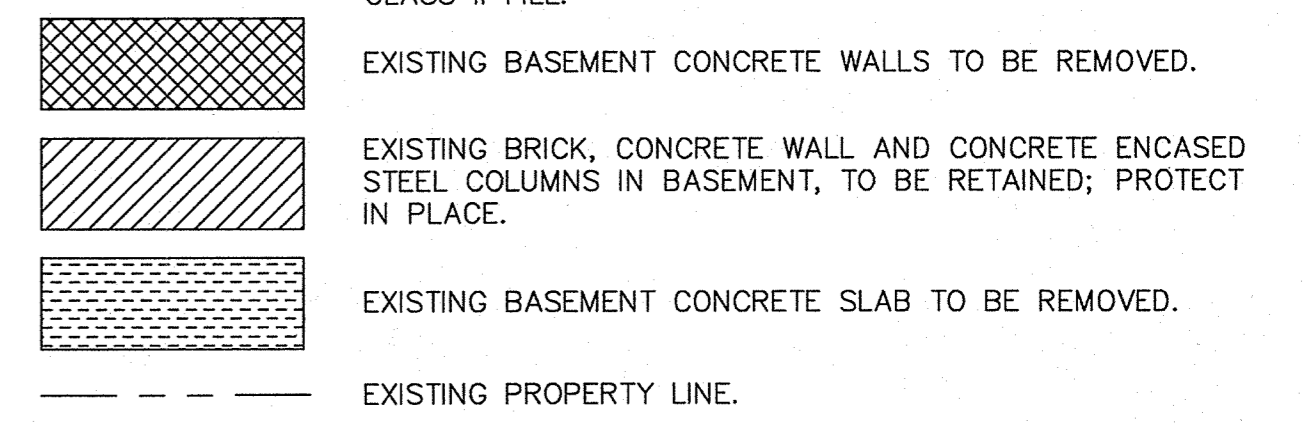

DWG NAME: \S:\A\210000\219434-00\4 Internal Project Data\4-03 Drawings\4-04-35 Pagoda Theater Demolition\TD-10.dwg

PLOT BY: indies.koutrowels MOD. DATE: 3/17/2015 10:34 AM

ARUP

Arup North America Ltd.
560 Mission Street, Suite 700
San Francisco, CA 94105 USA
Tel (415) 957 9445 Fax (415) 957 9098
www.arup.com

Client




**BARNARD
IMPREGILO
HEALY** JOINT VENTURE

BARNARD / IMPREGILO HEALY JV
460 4TH STREET
SAN FRANCISCO, CA 94107

Job Title
THIRD STREET LIGHT RAIL
PROGRAM PHASE 2
CENTRAL SUBWAY
RUNNING TUNNELS

Stamp




Key Plan

Drawing Title
PAGODA THEATER
DEMOLITION PLAN
BASEMENT LEVEL

Scale	1 1/2" = 1'-0"
File Name	TD-10.DWG
Drawing Status	PRELIMINARY
Drawn By	FCM
Checked By	LP/IH
Job No	219434
Drawing No	TD-10

NO.	REVISION	DATE

CONFORMED


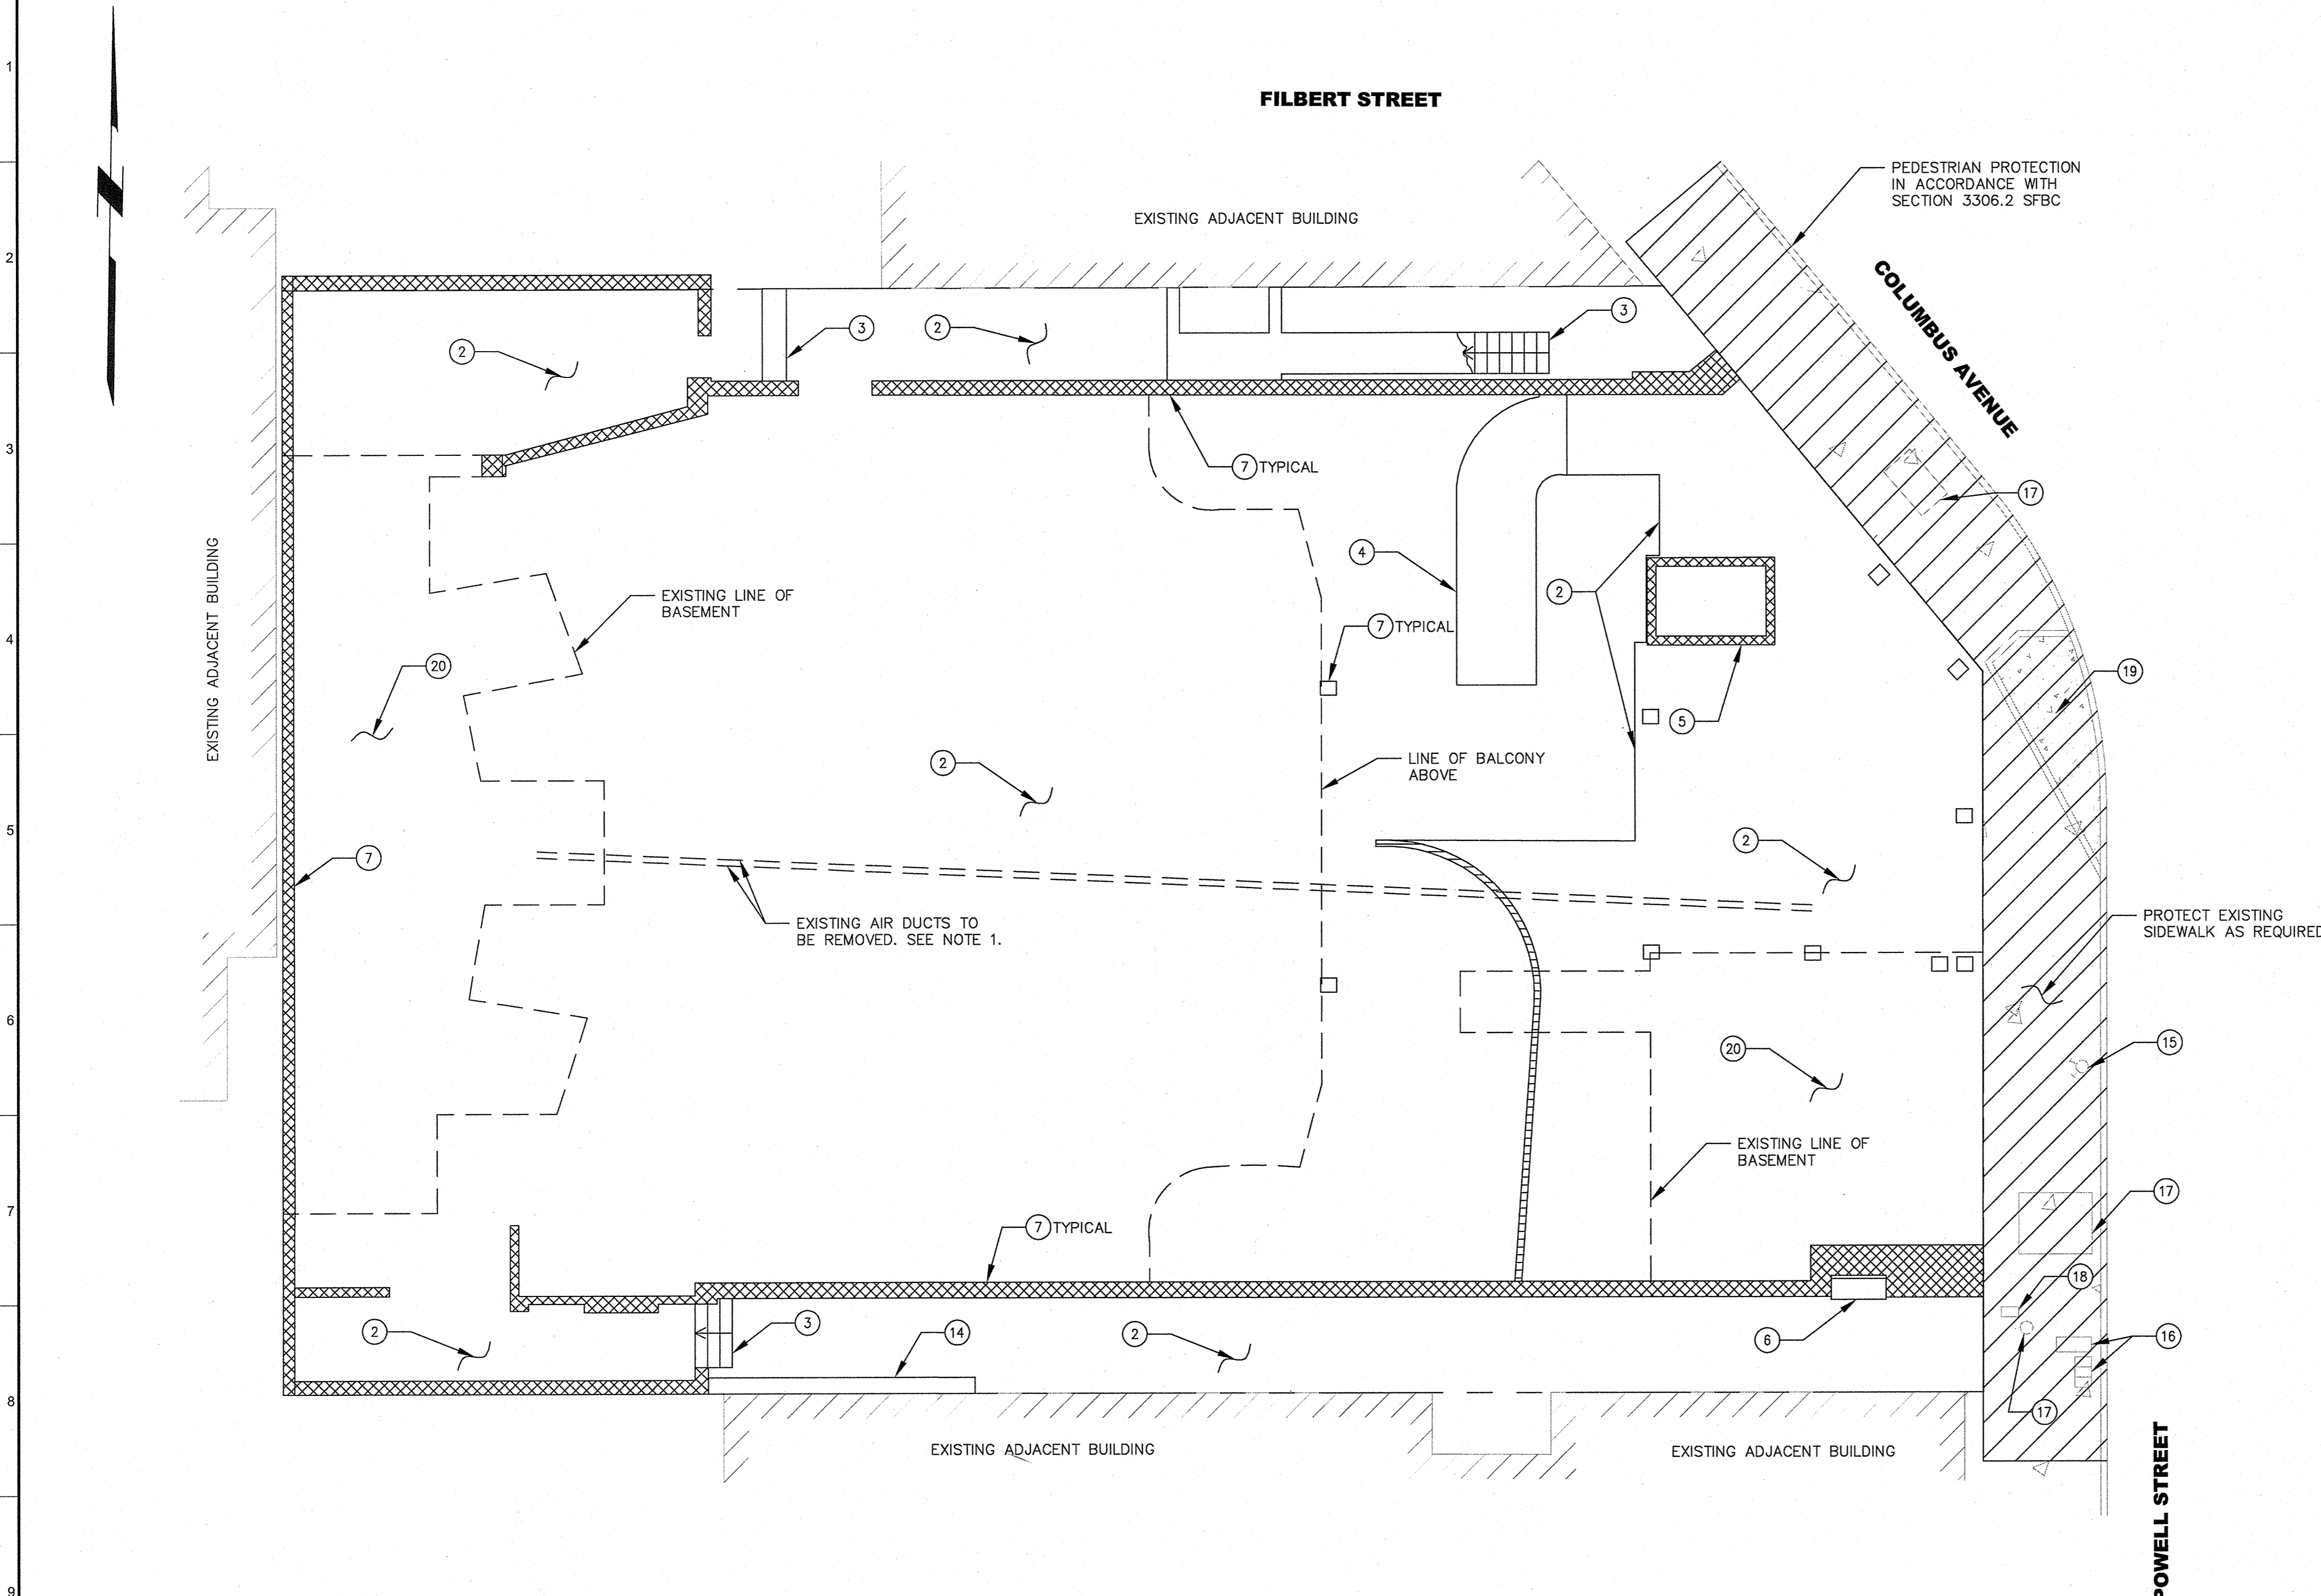


NOTES

1. BASED IN THE GEOTECHNICAL INVESTIGATION 1731-1741 POWELL STREET, LA CORNETA PALACE, REPORT, BY TREADWELL ROLLO, IN SAN FRANCISCO, CA. THERE ARE TWO NARROW AIR DUCTS RUNNING FROM THE REAR BASEMENT TO THE FRONT OF THE BUILDING, THEIR LOCATION SHOWN IS APPROXIMATE, THE CONTRACTOR IS RESPONSIBLE FOR FIELD LOCATION OF SUCH UTILITIES.

LEGEND

- ① EXISTING FOUNDATION TO BE REMOVED.
- ② EXISTING CONCRETE SLAB AND MULTIPLE TOP LEVEL DECK TO BE REMOVED.
- ③ EXISTING STAIRS, LANDING RAMP TO BE REMOVED
- ④ EXISTING CONCRETE RAMP TO BE REMOVED.
- ⑤ EXISTING ELEVATOR SHAFT TO BE REMOVED.
- ⑥ EXISTING WATER, GAS LINES TO BE REMOVED; THEY SHALL BE CUT AND CAPPED AT THE PROPERTY LINE
- ⑦ EXISTING CONCRETE ENCLOSED STEEL COLUMNS LOCATED WITHIN BUILDING WALL, BRICK MASONRY WALL OR STEEL COLUMNS TO BE REMOVED TO GROUND LEVEL.
- ⑧ EXISTING SIGN TO BE REMOVED.
- ⑨ EXISTING PRINCIPAL BEAM SUPPORTING MEZZANINE TO BE REMOVED.
- ⑩ EXISTING ROOF TO BE REMOVED.
- ⑪ EXISTING TRUSSES TO BE REMOVED.
- ⑫ EXISTING BRICK WALL, CONCRETE WALL, STUD WALL, ROOF, WINDOWS AND MULTIPLE TOP LEVEL STUD TO BE REMOVED.
- ⑬ EXISTING CONCRETE LOW WALL TO BE REMOVED.
- ⑭ EXISTING RETAINING WALL AGAINST NEIGHBOR BUILDING TO REMAIN, PROTECT IN PLACE.
- ⑮ EXISTING FIRE HYDRANT TO REMAIN.
- ⑯ EXISTING SFPUC WATER METER TO REMAIN.
- ⑰ EXISTING PG&E UTILITY TO REMAIN.
- ⑱ EXISTING TELEPHONE UTILITY TO REMAIN.
- ⑲ EXISTING CURB RAMP TO REMAIN.
- ⑳ REMOVE GROUND FLOOR SLAB OVER BASEMENT AFTER WALL BRACING HAS BEEN INSTALLED.

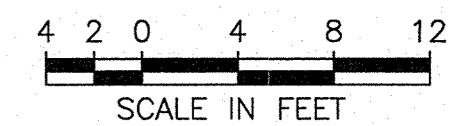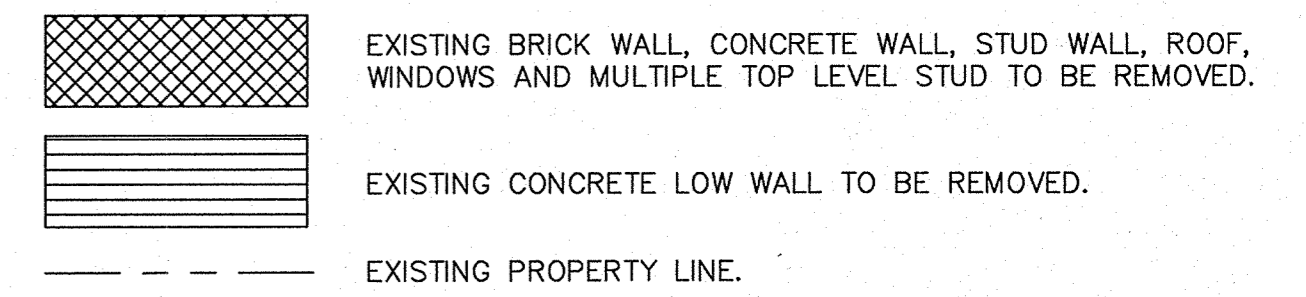

DWG NAME: \\S:\210000\219434-00\Internal Project Data\4-03 Drawings\4-04-35 Pagoda Theater Demolition\TD-11.dwg
 MOD. BY: indig.kaitrowe@arup.com
 MOD. TIME: 07/17/2013 10:34 AM
 PLOT BY: indig.kaitrowe@arup.com
 PLOT TIME: 07/17/2013 10:34 AM

ARUP

Arup North America Ltd.
 560 Mission Street, Suite 700
 San Francisco, CA 94105 USA
 Tel (415) 957 9445 Fax (415) 957 9096
 www.arup.com

NO.	REVISION	DATE

Client




**BARNARD
IMPREGILO
HEALY** JOINT VENTURE

BARNARD / IMPREGILO HEALY JV
 460 4TH STREET
 SAN FRANCISCO, CA 94107

Job Title
**THIRD STREET LIGHT RAIL
 PROGRAM PHASE 2
 CENTRAL SUBWAY
 RUNNING TUNNELS**

Stamp

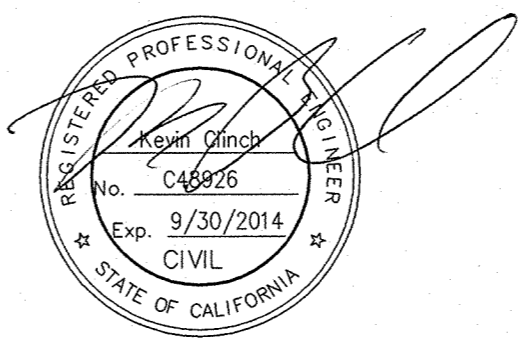


Key Plan

Drawing Title
**PAGODA THEATER
 DEMOLITION PLAN
 GROUND LEVEL**

Scale	1 1/2" = 1'-0"
File Name	TD-11.DWG
Drawing Status	PRELIMINARY
Drawn By	FCM
Checked By	LP/IH
Job No	219434
Drawing No	TD-11

CONFORMED


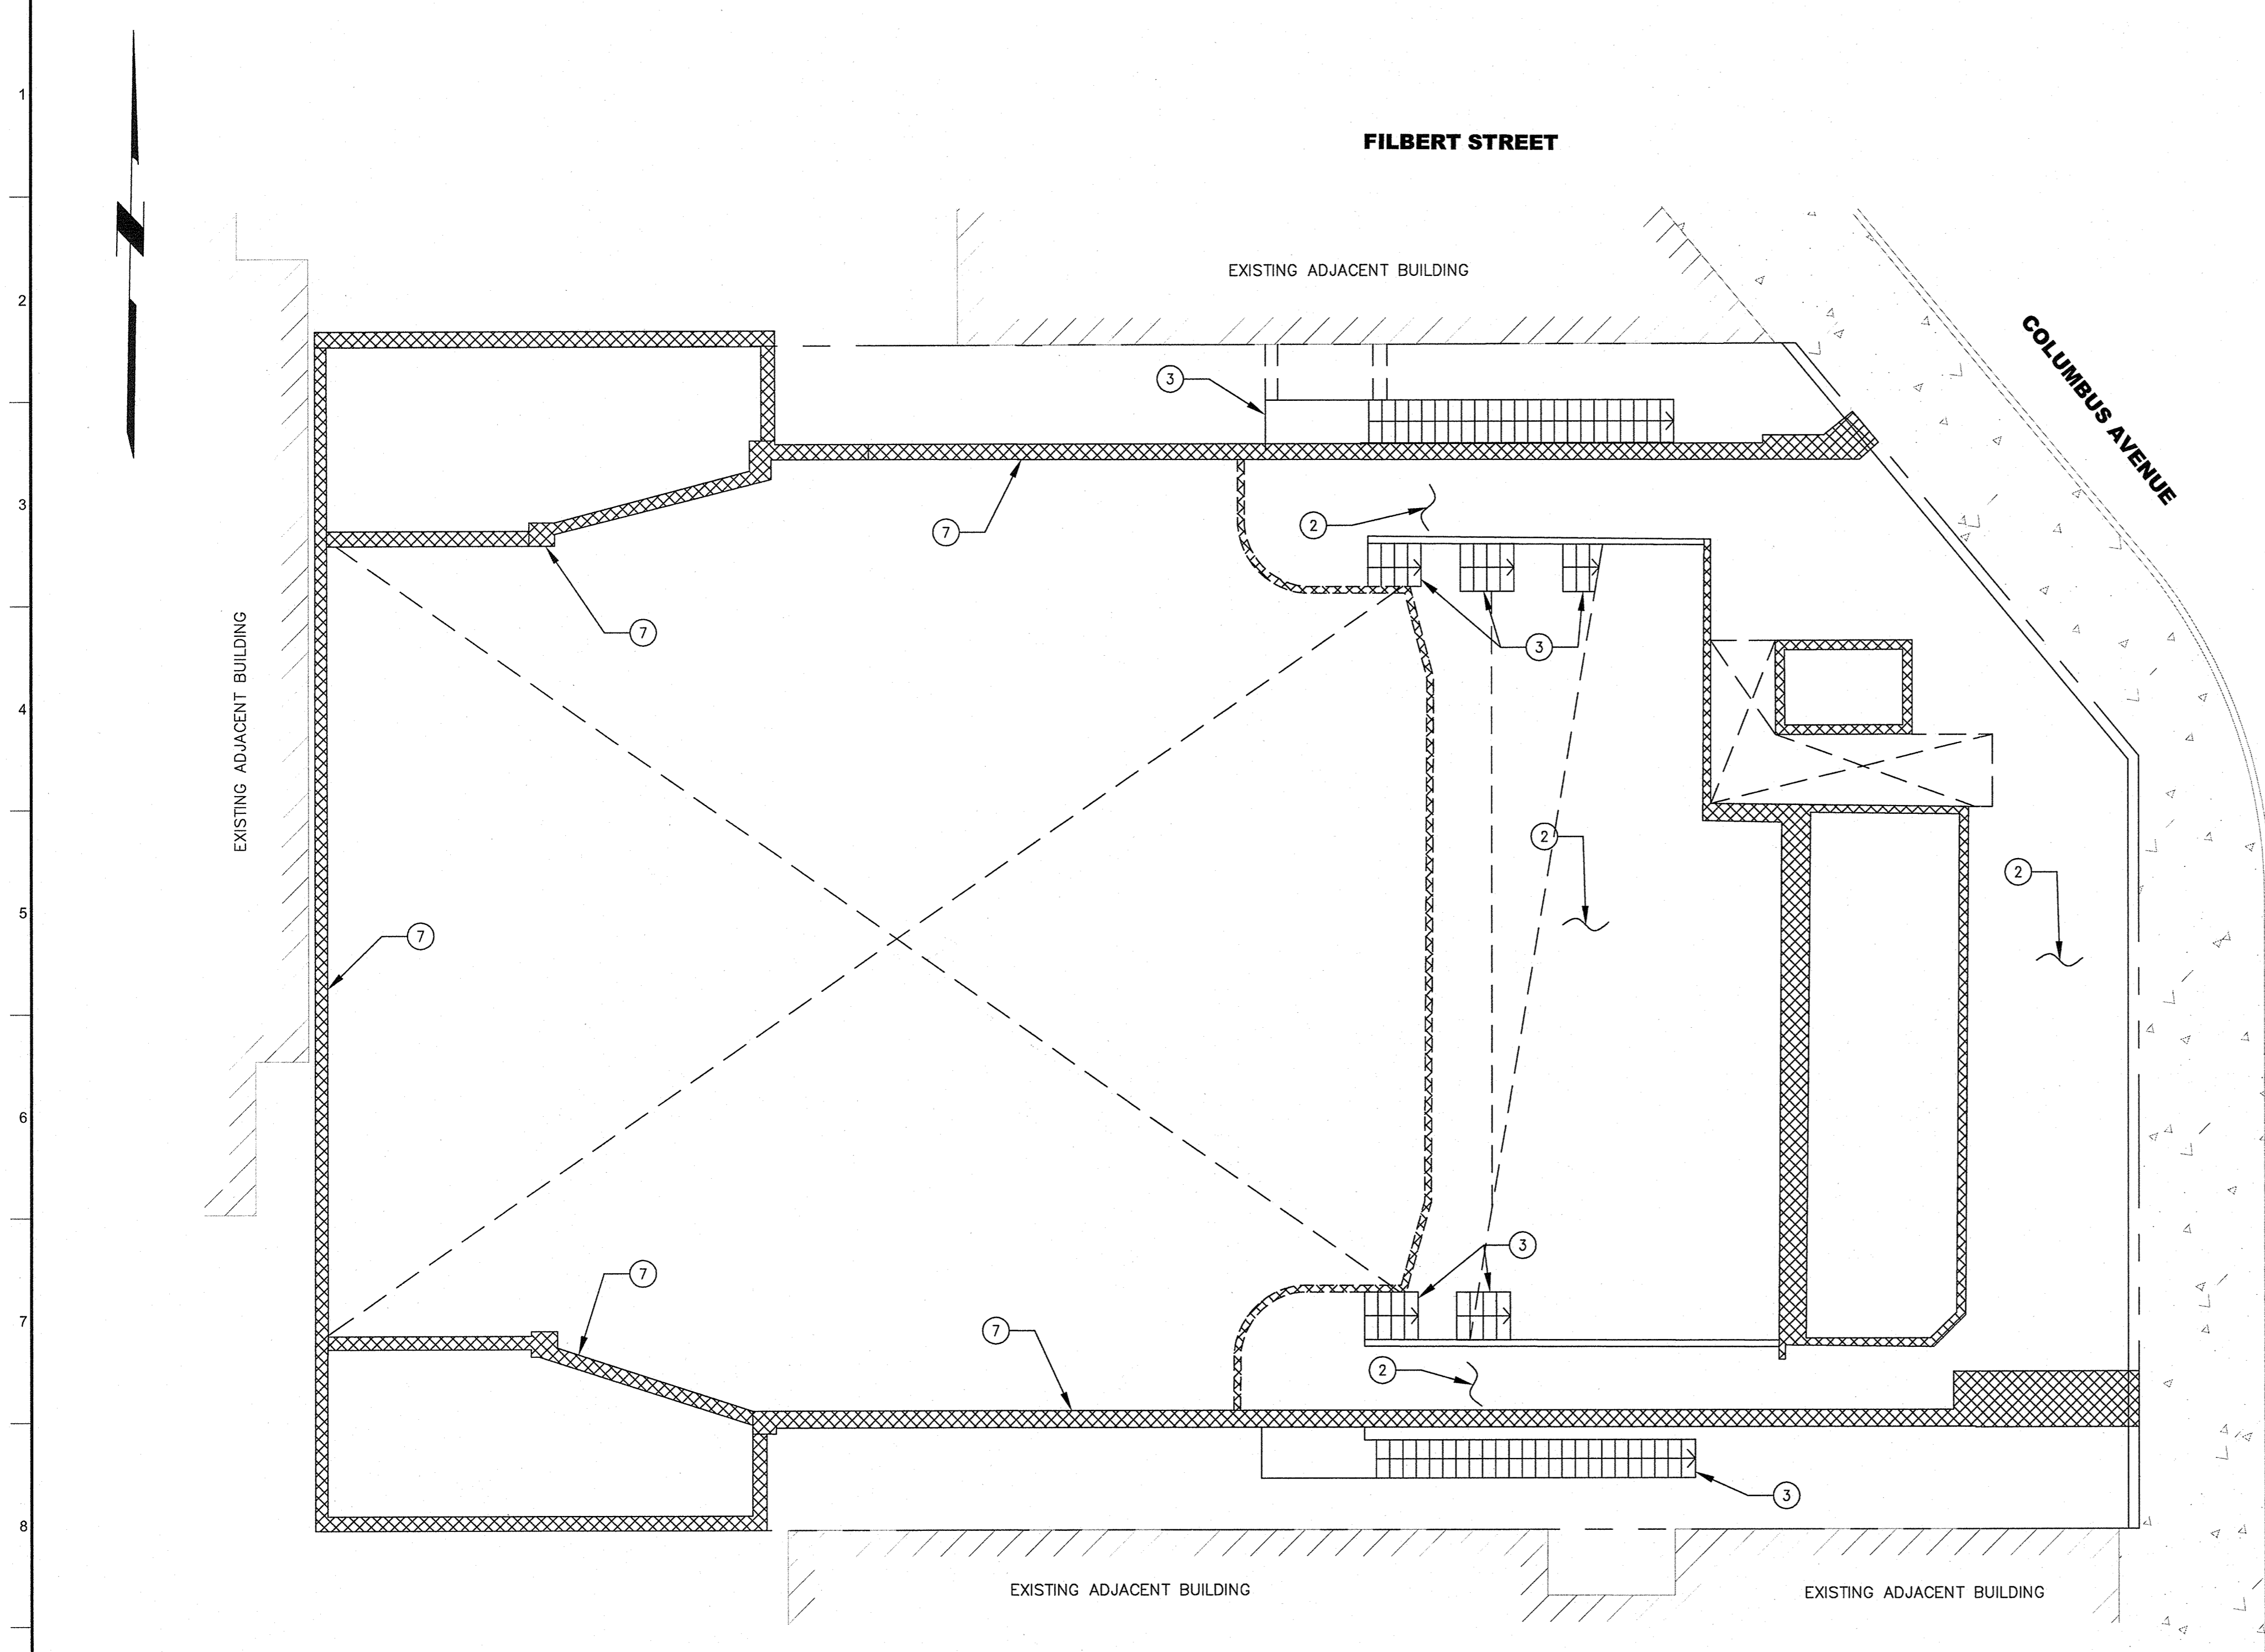


NOTES

1. CONTRACTOR IS RESPONSIBLE TO CAREFULLY EXAMINE CONDITIONS FOR POTENTIALLY UNDISCOVERED ITEMS.
2. PROTECT SHORING WALLS AGAINST NEIGHBORS BUILDINGS AND FOUNDATIONS, DURING DEMOLITION WORK.

LEGEND

1. EXISTING FOUNDATION TO BE REMOVED.
2. EXISTING CONCRETE SLAB AND MULTIPLE TOP LEVEL DECK TO BE REMOVED.
3. EXISTING STAIRS, LANDING RAMP TO BE REMOVED
4. EXISTING CONCRETE RAMP TO BE REMOVED.
5. EXISTING ELEVATOR SHAFT TO BE REMOVED.
6. EXISTING WATER, GAS LINES TO BE REMOVED; THEY SHALL BE CUT AND CAPPED AT THE PROPERTY LINE
7. EXISTING CONCRETE ENCLOSED STEEL COLUMNS LOCATED WITHIN BUILDING WALL, BRICK MASONRY WALL OR STEEL COLUMNS TO BE REMOVED.
8. EXISTING SIGN TO BE REMOVED.
9. EXISTING PRINCIPAL BEAM SUPPORTING MEZZANINE TO BE REMOVED.
10. EXISTING ROOF TO BE REMOVED.
11. EXISTING TRUSSES TO BE REMOVED.
12. EXISTING BRICK WALL, CONCRETE WALL, STUD WALL, ROOF, WINDOWS AND MULTIPLE TOP LEVEL STUD TO BE REMOVED.
13. EXISTING CONCRETE LOW WALL TO BE REMOVED.
14. EXISTING RETAINING WALL AGAINST NEIGHBOR BUILDING TO REMAIN, PROTECT IN PLACE.

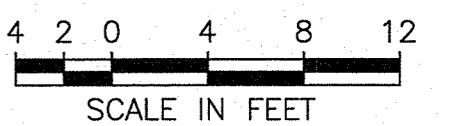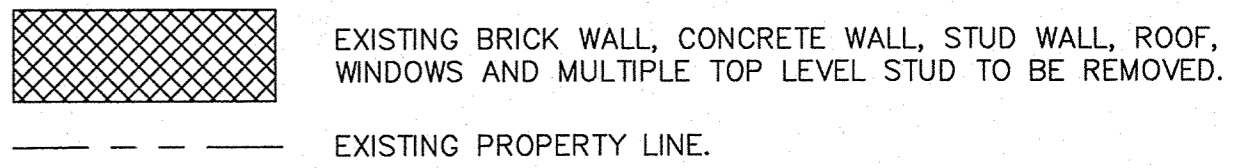

DWG NAME: S:\Projects\219434-COV\Internal Project Data\4-03 Drawings\4-04-35 Pagoda Theater Demolition\TD-12.dwg

MOD. BY: Indis Kaitrowalis
MOD. TIME: 3/17/2013 10:50 PM
PLOT BY: Indis Kaitrowalis
PLOT TIME: 3/17/2013 10:50 AM

ARUP

Arup North America Ltd.
560 Mission Street, Suite 700
San Francisco, CA 94105 USA
Tel (415) 957 9445 Fax (415) 957 9096
www.arup.com

NO.	REVISION	DATE

Client

BARNARD / IMPREGILO HEALY JV
460 4TH STREET
SAN FRANCISCO, CA 94107

Job Title
THIRD STREET LIGHT RAIL
PROGRAM PHASE 2
CENTRAL SUBWAY
RUNNING TUNNELS

Stamp

Key Plan

Drawing Title
PAGODA THEATER
DEMOLITION PLAN
SECOND LEVEL

Scale	1 1/2" = 1'-0"
File Name	TD-12.DWG
Drawing Status	PRELIMINARY
Drawn By	FCM
Checked By	LP/JH
Job No	219434
Drawing No	TD-12

CONFORMED

FILBERT STREET

EXISTING ADJACENT BUILDING

COLUMBUS AVENUE

EXISTING ADJACENT BUILDING

POWELL STREET



EXISTING ADJACENT BUILDING


EXISTING ADJACENT BUILDING

NOTES

- 1. CONTRACTOR IS RESPONSIBLE TO CAREFULLY EXAMINE CONDITIONS FOR POTENTIALLY UNDISCOVERED ITEMS.
- 2. PROTECT SHORING WALLS AGAINST NEIGHBORS BUILDINGS AND FOUNDATIONS, DURING DEMOLITION WORK.

LEGEND

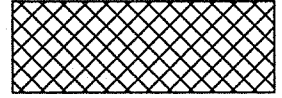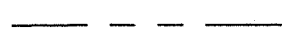- ① EXISTING FOUNDATION TO BE REMOVED.
 - ② EXISTING CONCRETE SLAB AND MULTIPLE TOP LEVEL DECK TO BE REMOVED.
 - ③ EXISTING STAIRS, LANDING RAMP TO BE REMOVED
 - ④ EXISTING CONCRETE RAMP TO BE REMOVED.
 - ⑤ EXISTING ELEVATOR SHAFT TO BE REMOVED.
 - ⑥ EXISTING WATER, GAS LINES TO BE REMOVED; THEY SHALL BE CUT AND CAPPED AT THE PROPERTY LINE
 - ⑦ EXISTING CONCRETE ENCLOSED STEEL COLUMNS LOCATED WITHIN BUILDING WALL, BRICK MASONRY WALL OR STEEL COLUMNS TO BE REMOVED.
 - ⑧ EXISTING SIGN TO BE REMOVED.
 - ⑨ EXISTING PRINCIPAL BEAM SUPPORTING MEZZANINE TO BE REMOVED.
 - ⑩ EXISTING ROOF TO BE REMOVED.
 - ⑪ EXISTING TRUSSES TO BE REMOVED.
 - ⑫ EXISTING BRICK WALL, CONCRETE WALL, STUD WALL, ROOF, WINDOWS AND MULTIPLE TOP LEVEL STUD TO BE REMOVED.
 - ⑬ EXISTING CONCRETE LOW WALL TO BE REMOVED.
 - ⑭ EXISTING RETAINING WALL AGAINST NEIGHBOR BUILDING TO REMAIN, PROTECT IN PLACE.
-  EXISTING BRICK WALL, CONCRETE WALL, STUD WALL, ROOF, WINDOWS AND MULTIPLE TOP LEVEL STUD TO BE REMOVED.
 EXISTING PROPERTY LINE.

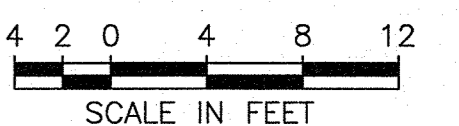

DWG NAME: \\S:\P\10000\219434-00\Internal Project Data\4-03 Drawings\4-04-35 Pagoda Theater Demolition\TD-13.dwg

MOD. BY: indig/koutrowskis
MOD. TIME: 9/17/2013 3:52 PM
PLOT BY: indig/koutrowskis
PLOT TIME: 9/17/2013 10:55 AM

ARUP

Arup North America Ltd.
560 Mission Street, Suite 700
San Francisco, CA 94105 USA
Tel (415) 957 9445 Fax (415) 957 9096
www.arup.com

NO.	REVISION	DATE

Client




**BARNARD
IMPREGILO
HEALY** JOINT VENTURE

BARNARD / IMPREGILO HEALY JV
460 4TH STREET
SAN FRANCISCO, CA 94107

Job Title
THIRD STREET LIGHT RAIL
PROGRAM PHASE 2
CENTRAL SUBWAY
RUNNING TUNNELS

Stamp




Key Plan

Drawing Title
PAGODA THEATER
DEMOLITION PLAN
THIRD LEVEL

Scale	1 1/2" = 1'-0"
File Name	TD-13.DWG
Drawing Status	PRELIMINARY
Drawn By	FCM
Checked By	LP/IH
Job No	219434
Drawing No	TD-13

CONFORMED


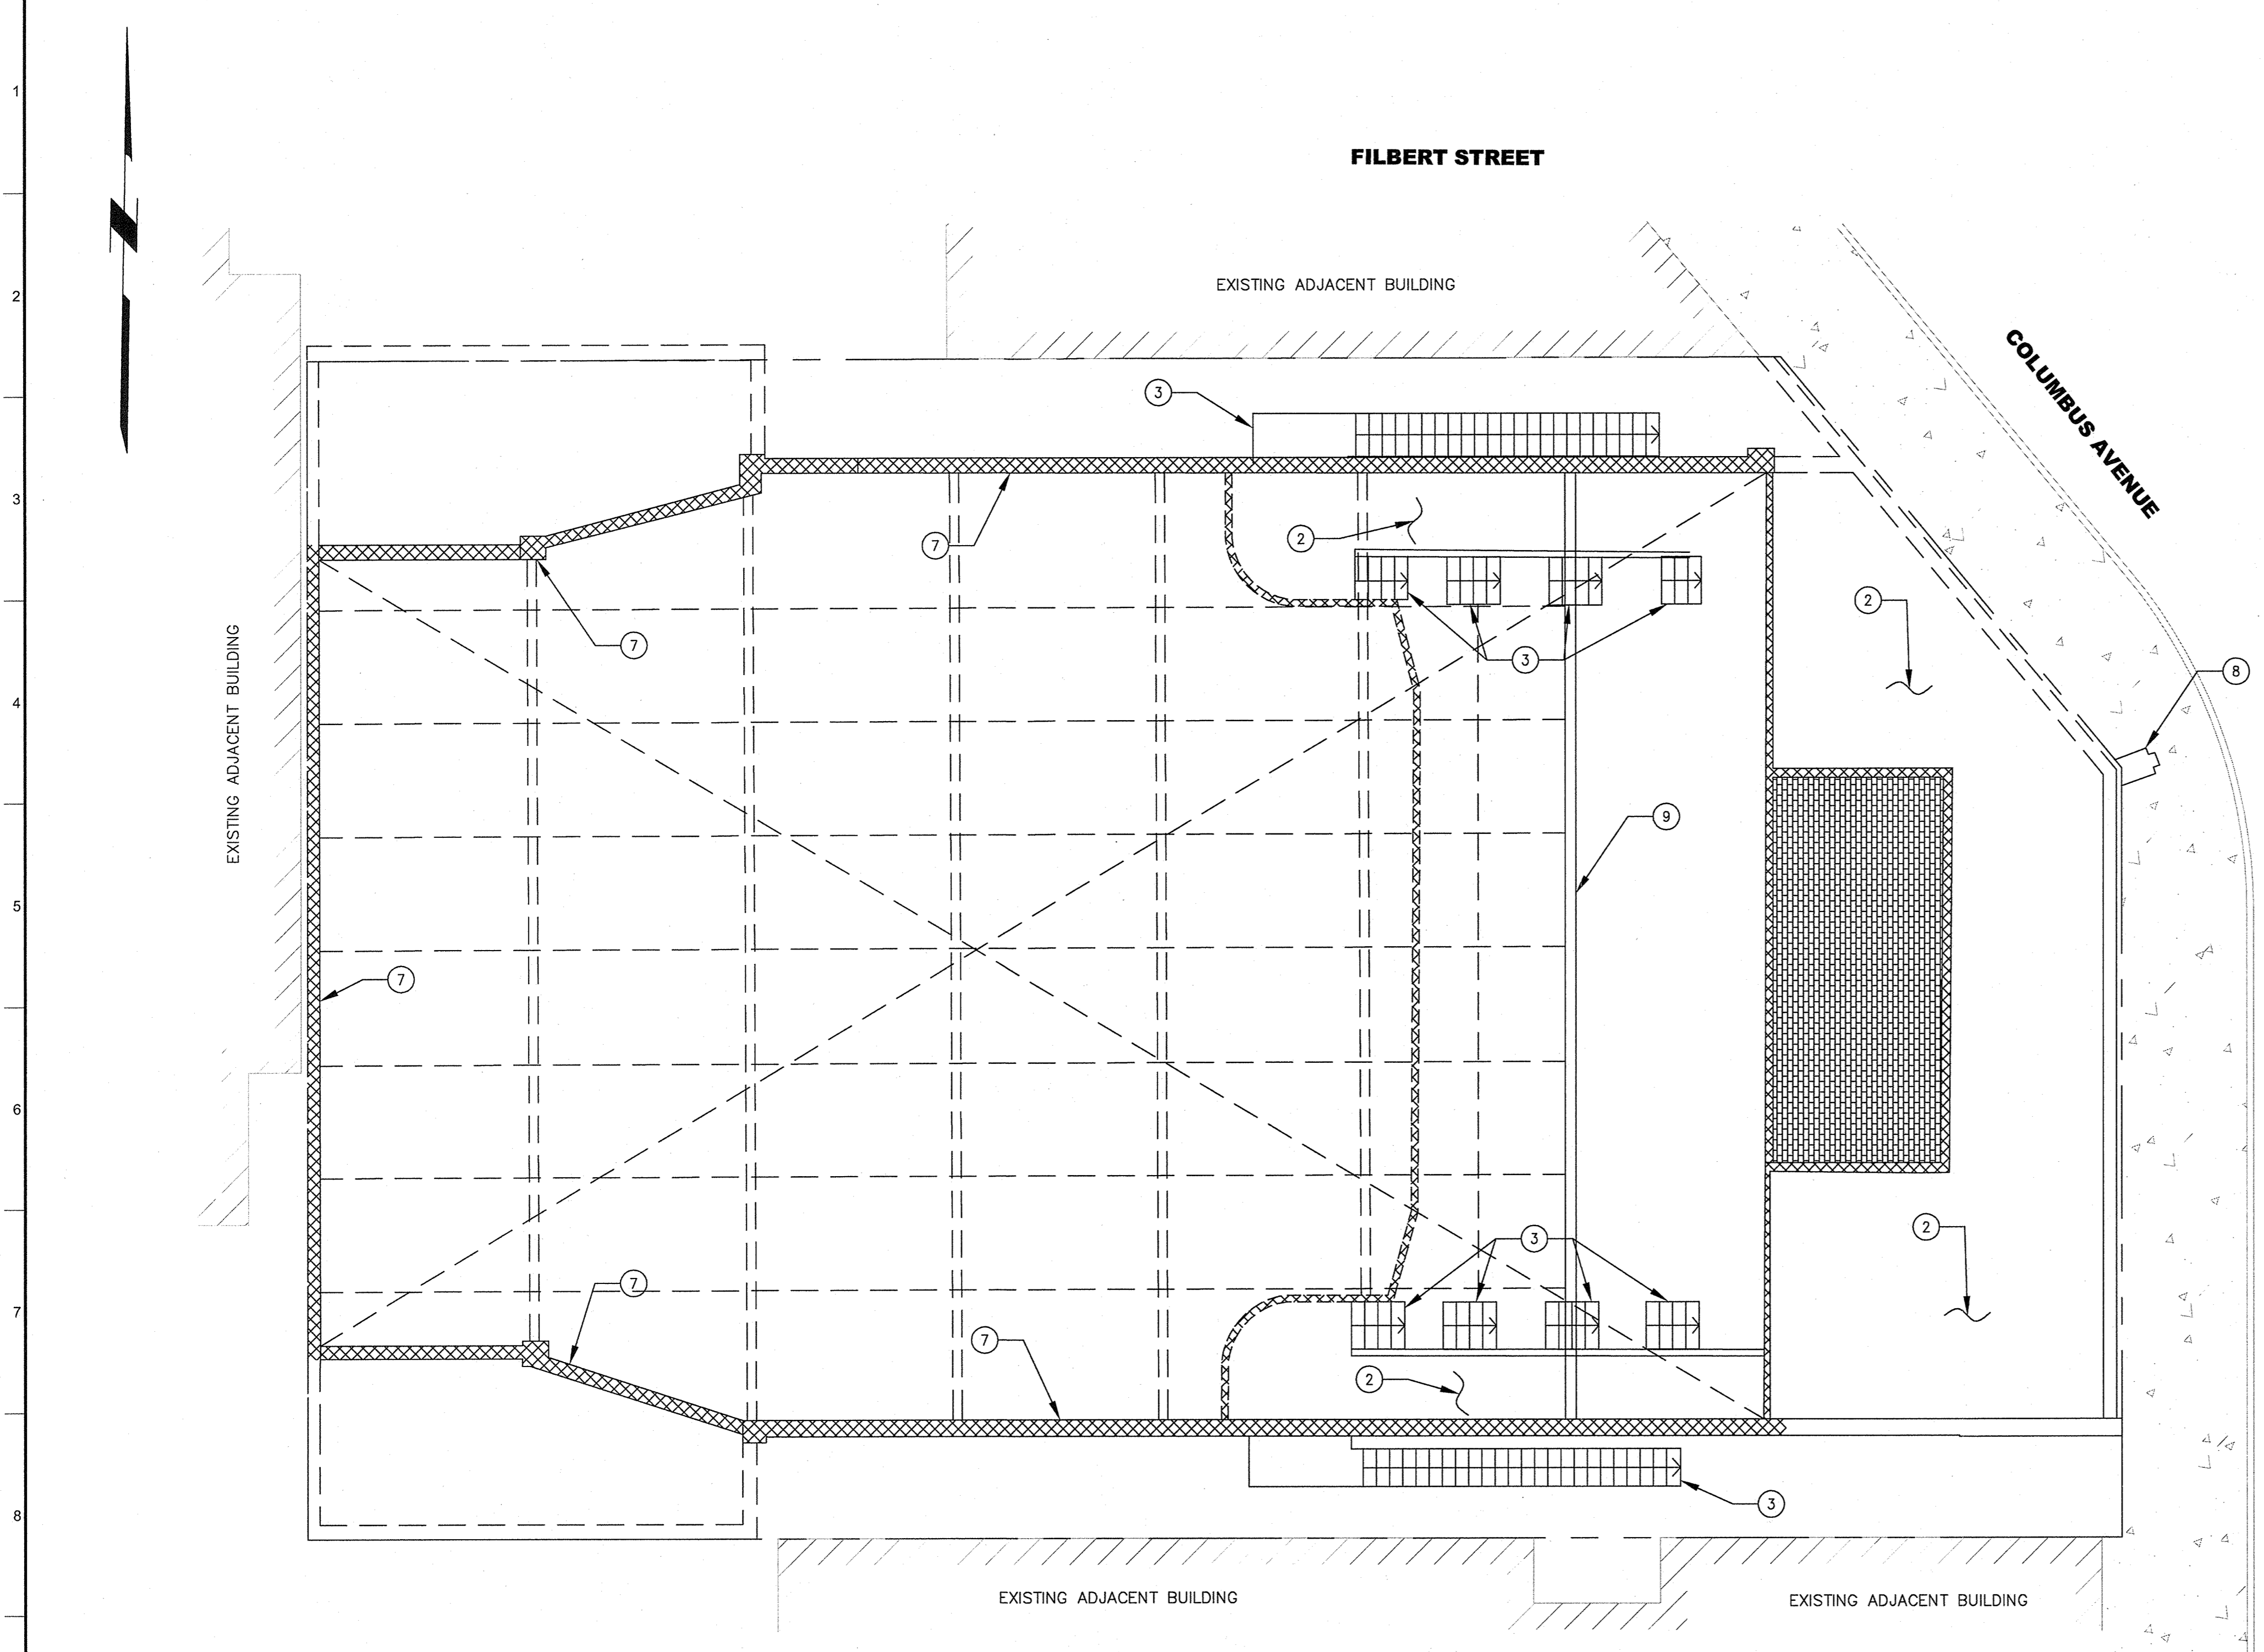


NOTES

- 1. CONTRACTOR IS RESPONSIBLE TO CAREFULLY EXAMINE CONDITIONS FOR POTENTIALLY UNDISCOVERED ITEMS.
- 2. PROTECT SHORING WALLS AGAINST NEIGHBORS BUILDINGS AND FOUNDATIONS, DURING DEMOLITION WORK.

LEGEND

- ① EXISTING FOUNDATION TO BE REMOVED.
- ② EXISTING CONCRETE SLAB AND MULTIPLE TOP LEVEL DECK TO BE REMOVED.
- ③ EXISTING STAIRS, LANDING RAMP TO BE REMOVED
- ④ EXISTING CONCRETE RAMP TO BE REMOVED.
- ⑤ EXISTING ELEVATOR SHAFT TO BE REMOVED.
- ⑥ EXISTING WATER, GAS LINES TO BE REMOVED; THEY SHALL BE CUT AND CAPPED AT THE PROPERTY LINE
- ⑦ EXISTING CONCRETE ENCLOSED STEEL COLUMNS LOCATED WITHIN BUILDING WALL, BRICK MASONRY WALL OR STEEL COLUMNS TO BE REMOVED.
- ⑧ EXISTING SIGN TO BE REMOVED.
- ⑨ EXISTING PRINCIPAL BEAM SUPPORTING MEZZANINE TO BE REMOVED.
- ⑩ EXISTING ROOF TO BE REMOVED.
- ⑪ EXISTING TRUSSES TO BE REMOVED.
- ⑫ EXISTING BRICK WALL, CONCRETE WALL, STUD WALL, ROOF, WINDOWS AND MULTIPLE TOP LEVEL STUD TO BE REMOVED.
- ⑬ EXISTING CONCRETE LOW WALL TO BE REMOVED.
- ⑭ EXISTING RETAINING WALL AGAINST NEIGHBOR BUILDING TO REMAIN, PROTECT IN PLACE.

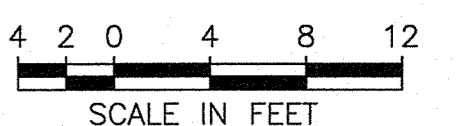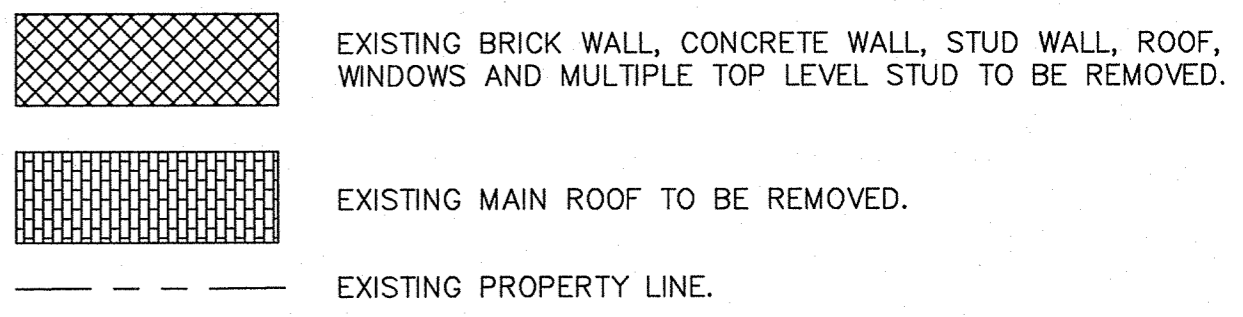

DWG NAME: J:\S-C\210000\218451-00\Internal Project Data\4-03 Drawings\4-04-35 Pagoda Theater Demolition\TD-14.dwg

MOD. BY: nicolas.koutrouvelis
MOD. TIME: 3/7/2013 9:53 PM
PLOT. BY: nicolas.koutrouvelis
PLOT. TIME: 3/11/2013 10:55 AM

ARUP

Arup North America Ltd.
560 Mission Street, Suite 700
San Francisco, CA 94105 USA
Tel (415) 957 9445 Fax (415) 957 9086
www.arup.com ©

NO.	REVISION	DATE

Client




**BARNARD
IMPREGILO
HEALY** JOINT VENTURE

BARNARD / IMPREGILO HEALY JV
460 4TH STREET
SAN FRANCISCO, CA 94107

Job Title
THIRD STREET LIGHT RAIL
PROGRAM PHASE 2
CENTRAL SUBWAY
RUNNING TUNNELS

Stamp




Key Plan

Drawing Title
PAGODA THEATER
DEMOLITION PLAN
FOURTH LEVEL

Scale	1 1/2" = 1'-0"
File Name	TD-14.DWG
Drawing Status	PRELIMINARY
Drawn By	FCM
Checked By	LP/IH
Job No	219434
Drawing No	TD-14

CONFORMED


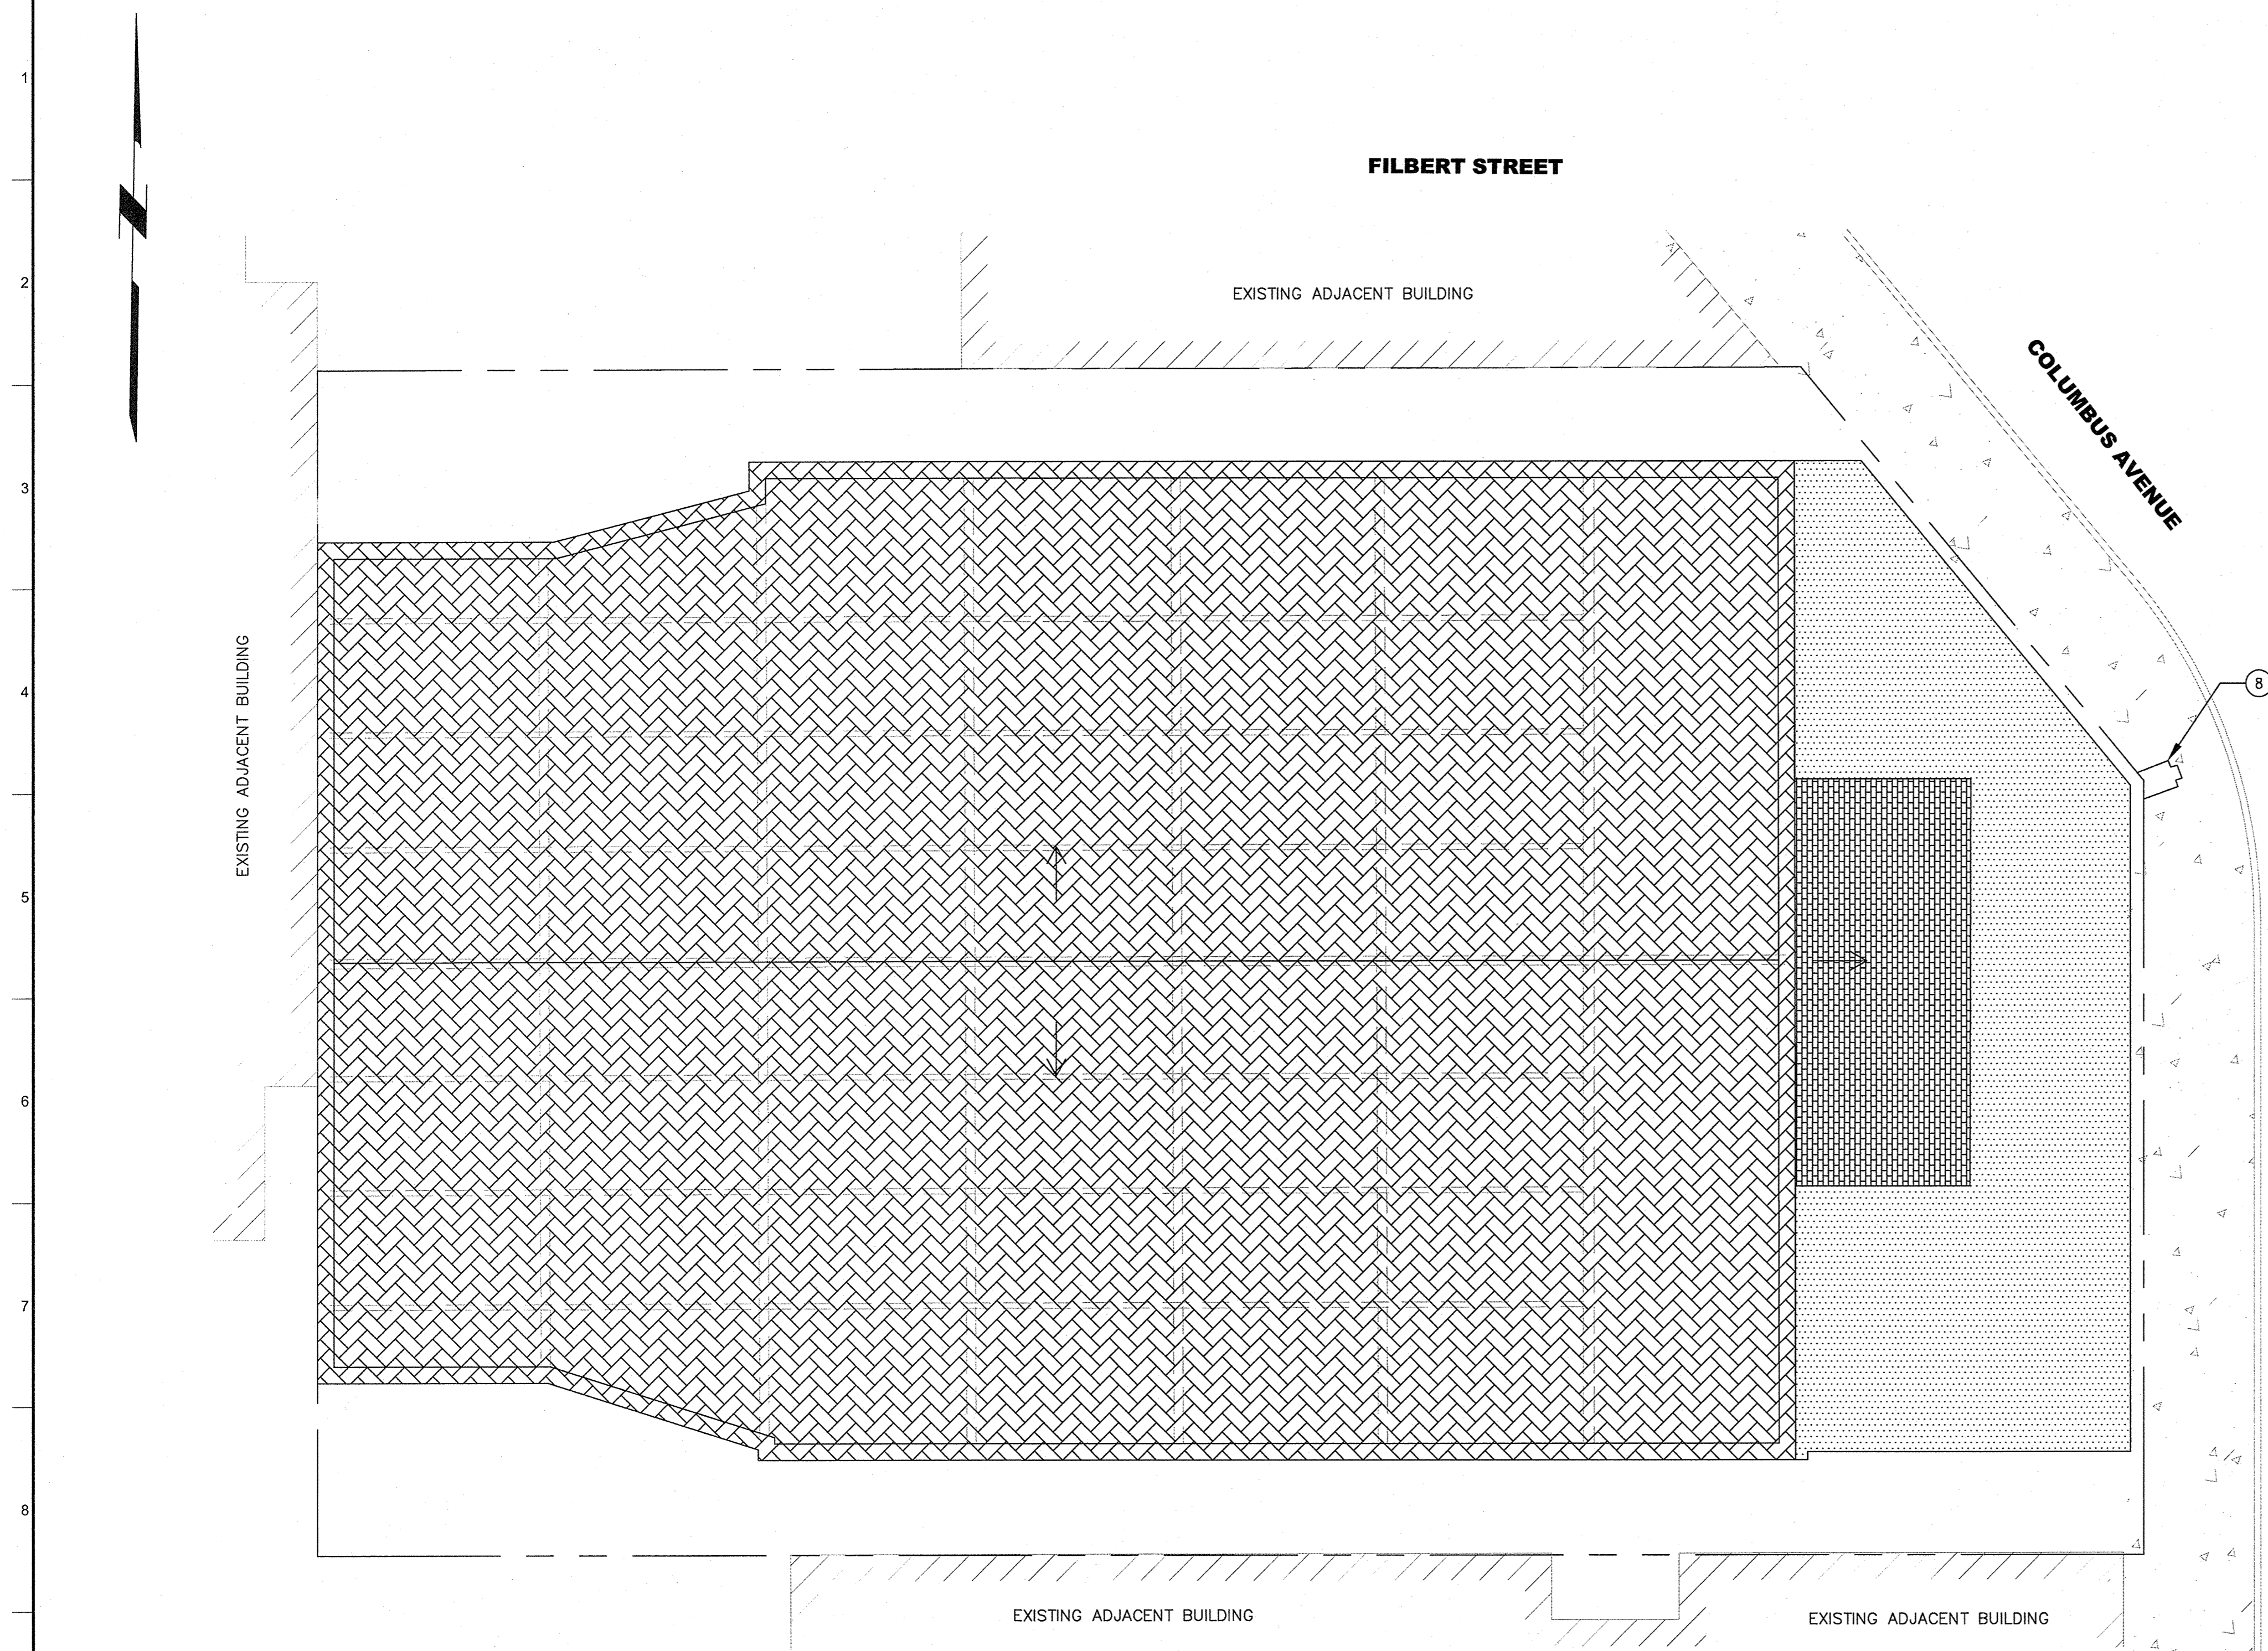


NOTES

1. CONTRACTOR IS RESPONSIBLE TO CAREFULLY EXAMINE CONDITIONS FOR POTENTIALLY UNDISCOVERED ITEMS.
2. PROTECT SHORING WALLS AGAINST NEIGHBORS BUILDINGS AND FOUNDATIONS, DURING DEMOLITION WORK.

LEGEND

1. EXISTING FOUNDATION TO BE REMOVED.
2. EXISTING CONCRETE SLAB AND MULTIPLE TOP LEVEL DECK TO BE REMOVED.
3. EXISTING STAIRS, LANDING RAMP TO BE REMOVED
4. EXISTING CONCRETE RAMP TO BE REMOVED.
5. EXISTING ELEVATOR SHAFT TO BE REMOVED.
6. EXISTING WATER, GAS LINES TO BE REMOVED; THEY SHALL BE CUT AND CAPPED AT THE PROPERTY LINE
7. EXISTING CONCRETE ENCLOSED STEEL COLUMNS LOCATED WITHIN BUILDING WALL, BRICK MASONRY WALL OR STEEL COLUMNS TO BE REMOVED.
8. EXISTING SIGN TO BE REMOVED.
9. EXISTING PRINCIPAL BEAM SUPPORTING MEZZANINE TO BE REMOVED.
10. EXISTING ROOF TO BE REMOVED.
11. EXISTING TRUSSES TO BE REMOVED.
12. EXISTING BRICK WALL, CONCRETE WALL, STUD WALL, ROOF, WINDOWS AND MULTIPLE TOP LEVEL STUD TO BE REMOVED.
13. EXISTING CONCRETE LOW WALL TO BE REMOVED.
14. EXISTING RETAINING WALL AGAINST NEIGHBOR BUILDING TO REMAIN, PROTECT IN PLACE.

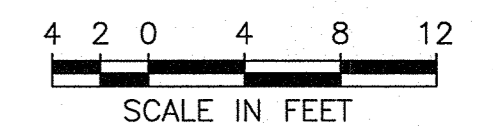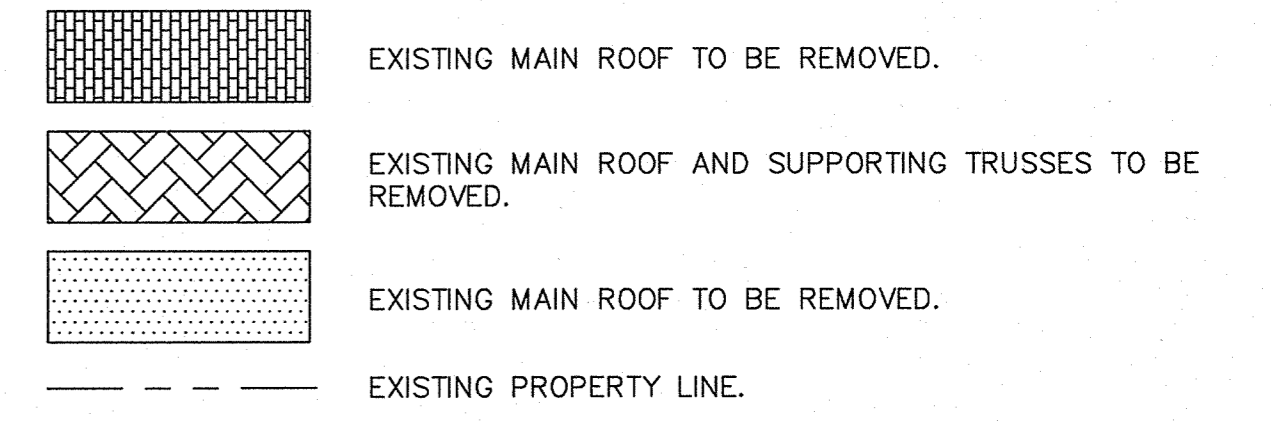

DWG NAME: J:\S-F\10000\219434-00\Internal Project Data\1-03 Drawings\1-04-35 Pagoda Theater Demolition\TD-15.dwg

PLOT BY: Irakis Koutrouvelis
PLOT TIME: 3/11/2015 10:55 AM

ARUP

Arup North America Ltd.
560 Mission Street, Suite 700
San Francisco, CA 94105 USA
Tel (415) 957 9445 Fax (415) 957 9096
www.arup.com

NO.	REVISION	DATE

Client




**BARNARD
IMPREGILO
HEALY** JOINT VENTURE

BARNARD / IMPREGILO HEALY JV
460 4TH STREET
SAN FRANCISCO, CA 94107

Job Title

THIRD STREET LIGHT RAIL
PROGRAM PHASE 2
CENTRAL SUBWAY
RUNNING TUNNELS

Stamp



Key Plan

Drawing Title

PAGODA THEATER
DEMOLITION PLAN
ROOF LEVEL

Scale	1 1/2"=1'-0"
File Name	TD-15.DWG
Drawing Status	PRELIMINARY
Drawn By	FCM
Checked By	LP/IH
Job No	219434
Drawing No	TD-15


CONFORMED



NOTES

1. CONTRACTOR IS RESPONSIBLE TO CAREFULLY EXAMINE CONDITIONS FOR POTENTIALLY UNDISCOVERED ITEMS.
2. PROTECT SHORING WALLS AGAINST NEIGHBORS BUILDINGS AND FOUNDATIONS, DURING DEMOLITION WORK.
3. RAKERS W12X40, 11FT LONG, TYPICAL. LOCATION, SIZE, AND NUMBER OF RAKERS SHOWN ON DRAWING IS PRELIMINARY BASED ON EXISTING INFORMATION. FINAL DESIGN OF RAKERS SHALL BE DESIGNED AND STAMPED BY A REGISTERED CALIFORNIA PROFESSIONAL ENGINEER; DEMOLITION CONTRACTOR SHALL INSTALL THE RAKERS PRIOR TO SLAB ON GRADE DEMOLITION.

LEGEND

- 1 EXISTING FOUNDATION TO BE REMOVED.
- 2 EXISTING CONCRETE SLAB AND MULTIPLE TOP LEVEL DECK TO BE REMOVED.
- 3 EXISTING STAIRS, LANDING RAMP TO BE REMOVED
- 4 EXISTING CONCRETE RAMP TO BE REMOVED.
- 5 EXISTING ELEVATOR SHAFT TO BE REMOVED.
- 6 EXISTING WATER, GAS LINES TO BE REMOVED; THEY SHALL BE CUT AND CAPPED AT THE PROPERTY LINE
- 7 EXISTING CONCRETE ENCLOSED STEEL COLUMNS LOCATED WITHIN BUILDING WALL, BRICK MASONRY WALL OR STEEL COLUMNS TO BE REMOVED TO GROUND LEVEL.
- 8 EXISTING SIGN TO BE REMOVED.
- 9 EXISTING PRINCIPAL BEAM SUPPORTING MEZZANINE TO BE REMOVED.
- 10 EXISTING ROOF TO BE REMOVED.
- 11 EXISTING TRUSSES TO BE REMOVED.
- 12 EXISTING BRICK WALL, CONCRETE WALL, STUD WALL, ROOF, WINDOWS AND MULTIPLE TOP LEVEL STUD TO BE REMOVED.
- 13 EXISTING CONCRETE LOW WALL TO BE REMOVED.
- 14 EXISTING RETAINING WALL AGAINST NEIGHBOR BUILDING TO REMAIN, PROTECT IN PLACE.
- 15 PROVIDE RAKERS TO SUPPORT EXISTING BASEMENT WALL.

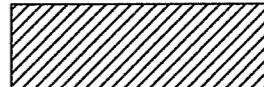 EXISTING BASEMENT CONCRETE SLAB AND CONCRETE WALL TO REMAIN, PROTECT IN PLACE.

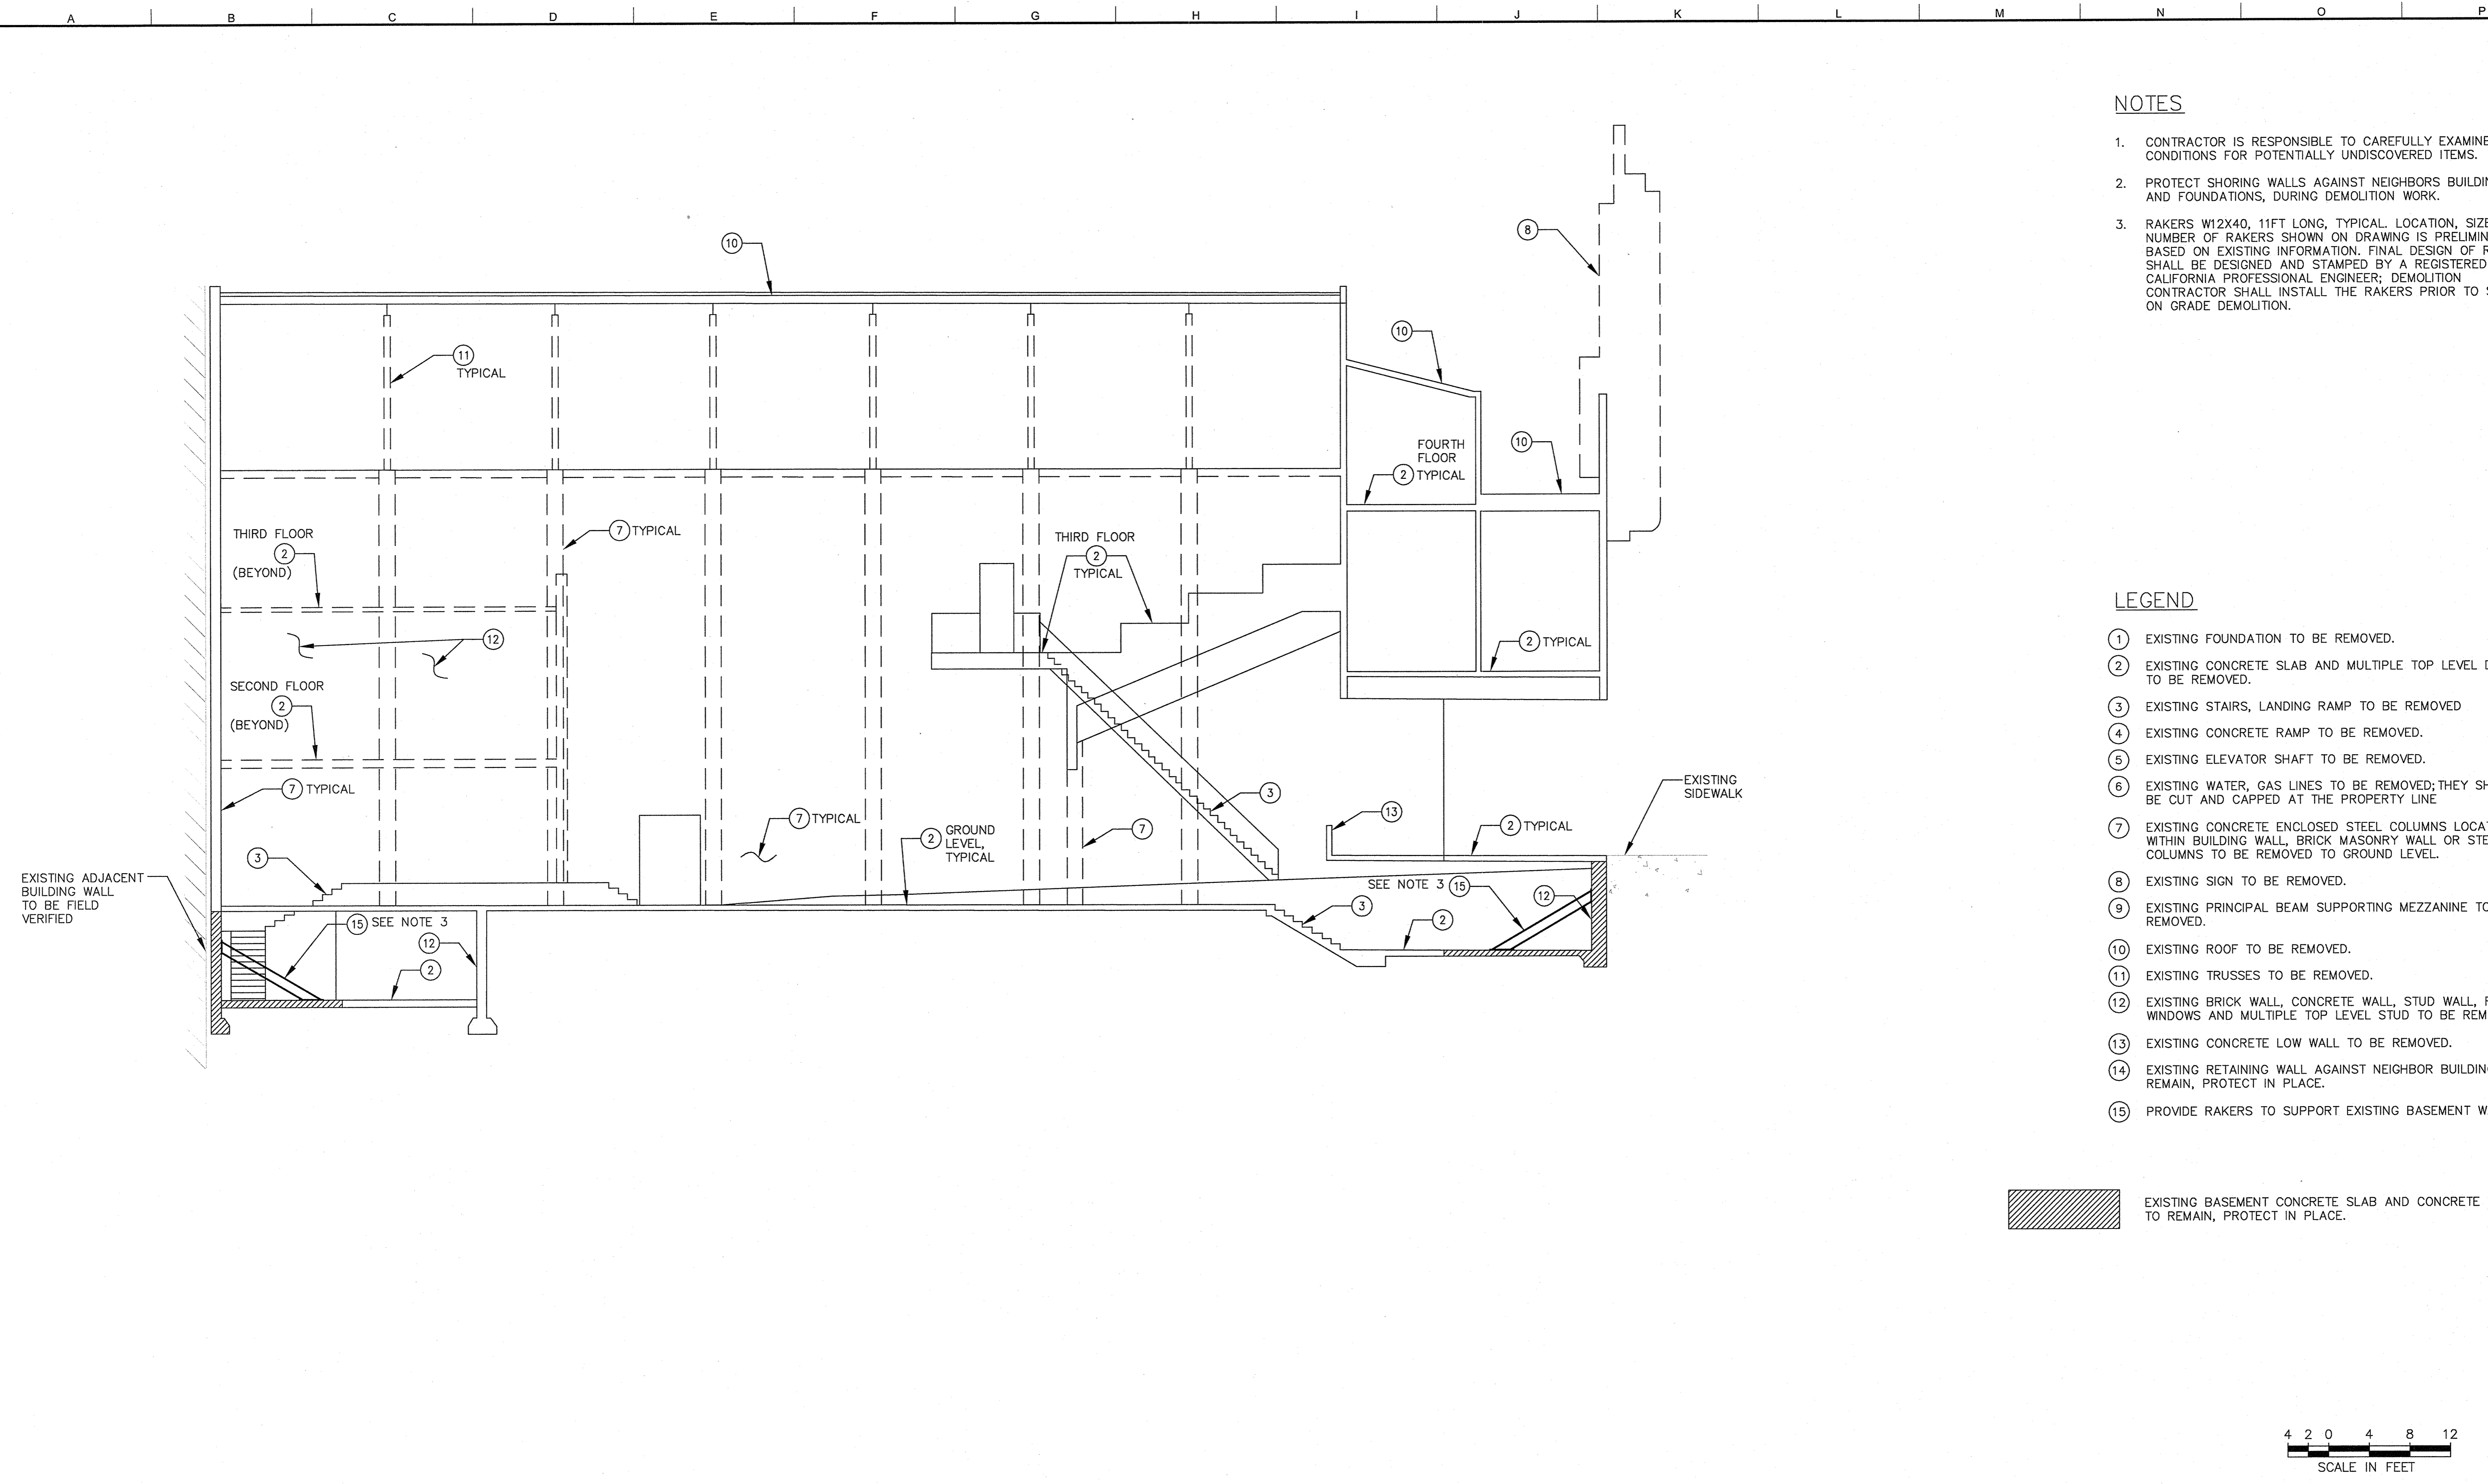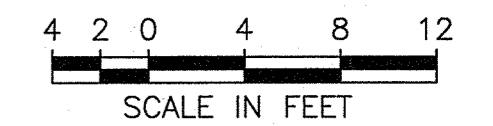

DWG NAME: J:\S-210000\219434-00\Internal Project Data\4-03 Drawings\4-04-35 Pagoda Theater Demolition\TD-16.dwg
 MOD. BY: icatlas.kautrowells
 MOD. TIME: 3/17/2013 10:52 AM

PLOT BY: icatlas.kautrowells
 PLOT TIME: 3/17/2013 10:56 AM

ARUP

Arup North America Ltd.
 560 Mission Street, Suite 700
 San Francisco, CA 94105 USA
 Tel (415) 957 9445 Fax (415) 957 9086
 www.arup.com ©

NO.	REVISION	DATE

Client



**BARNARD
 IMPREGILO
 HEALY** JOINT VENTURE

BARNARD / IMPREGILO HEALY JV
 460 4TH STREET
 SAN FRANCISCO, CA 94107

Job Title

Stamp



Key Plan

Drawing Title

PAGODA THEATER
 DEMOLITION PLAN
 SECTION

Scale	1 1/2"=1'-0"
File Name	TD-16.DWG
Drawing Status	PRELIMINARY
Drawn By	FCM
Checked By	LP/IH
Job No	219434
Drawing No	TD-16

CONFORMED